




FRONT ELEVATION
SCALE 1:50

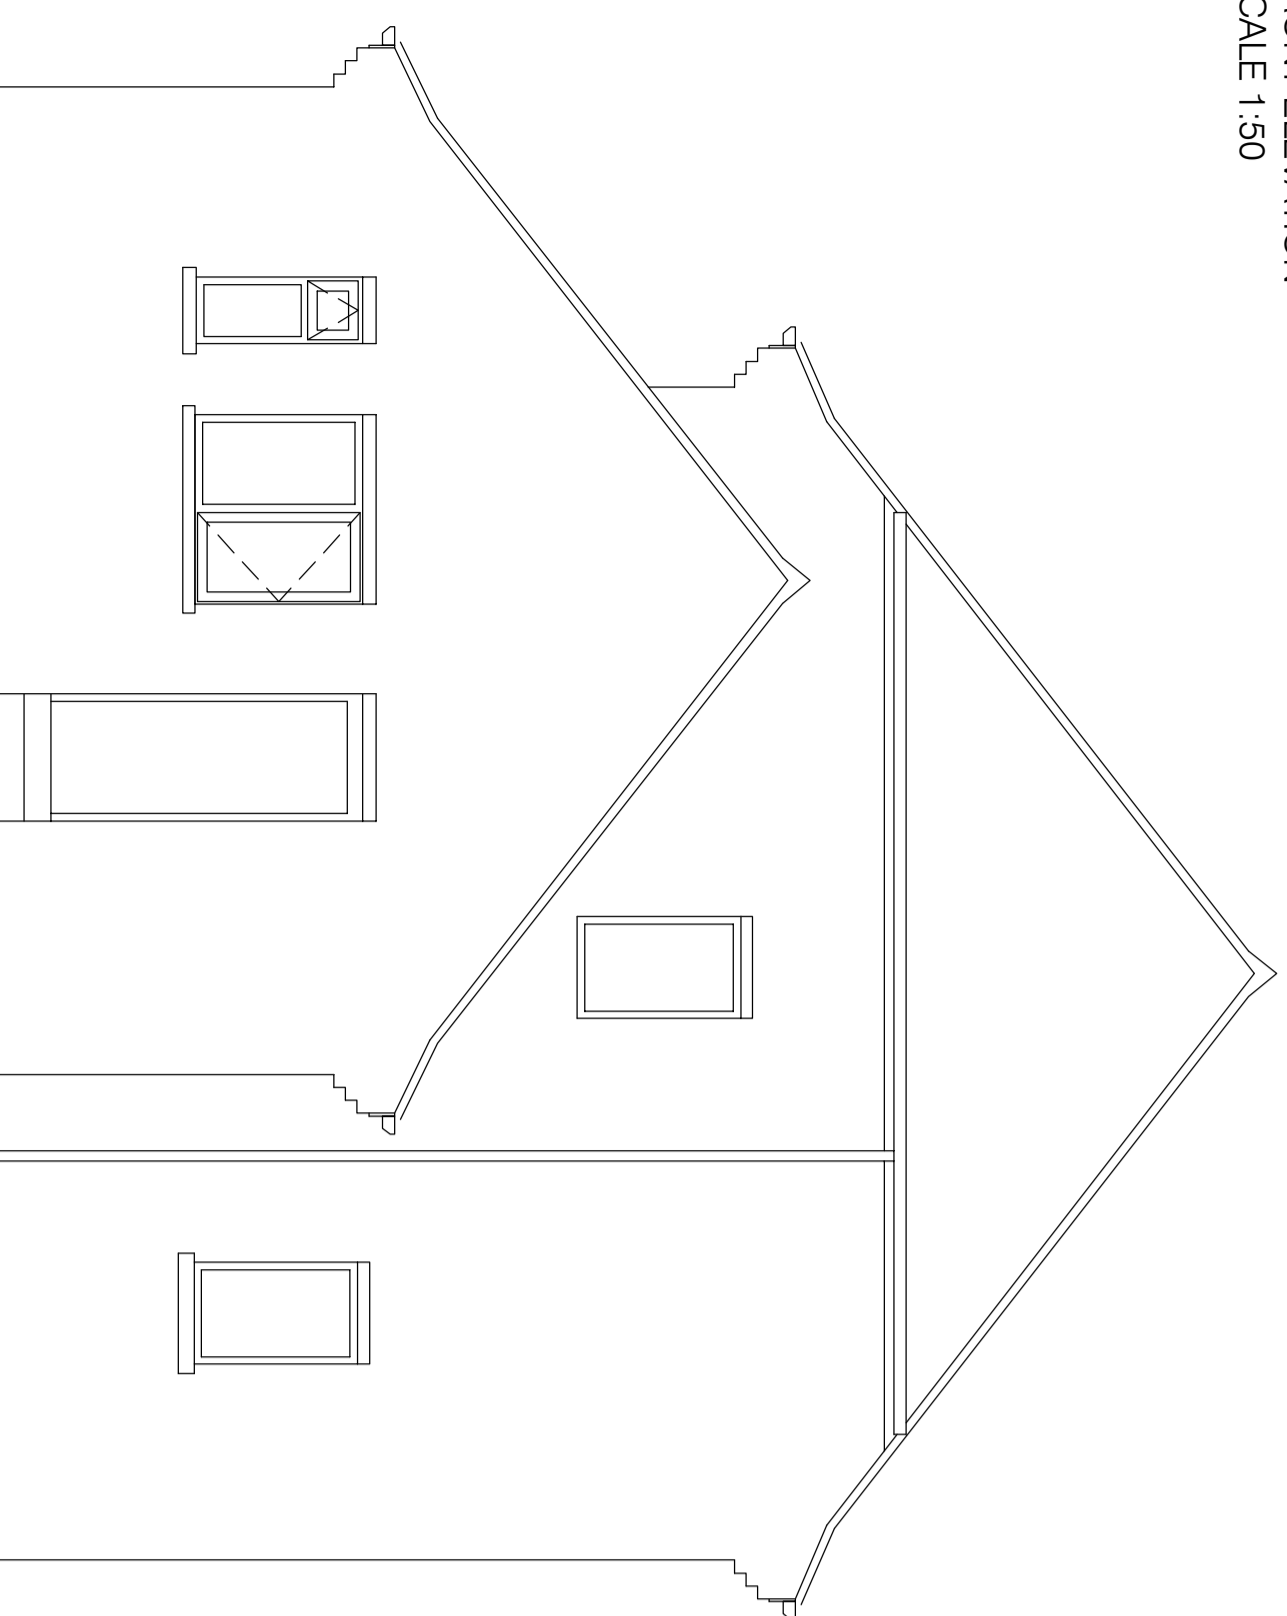





SIDE ELEVATION
SCALE 1:50

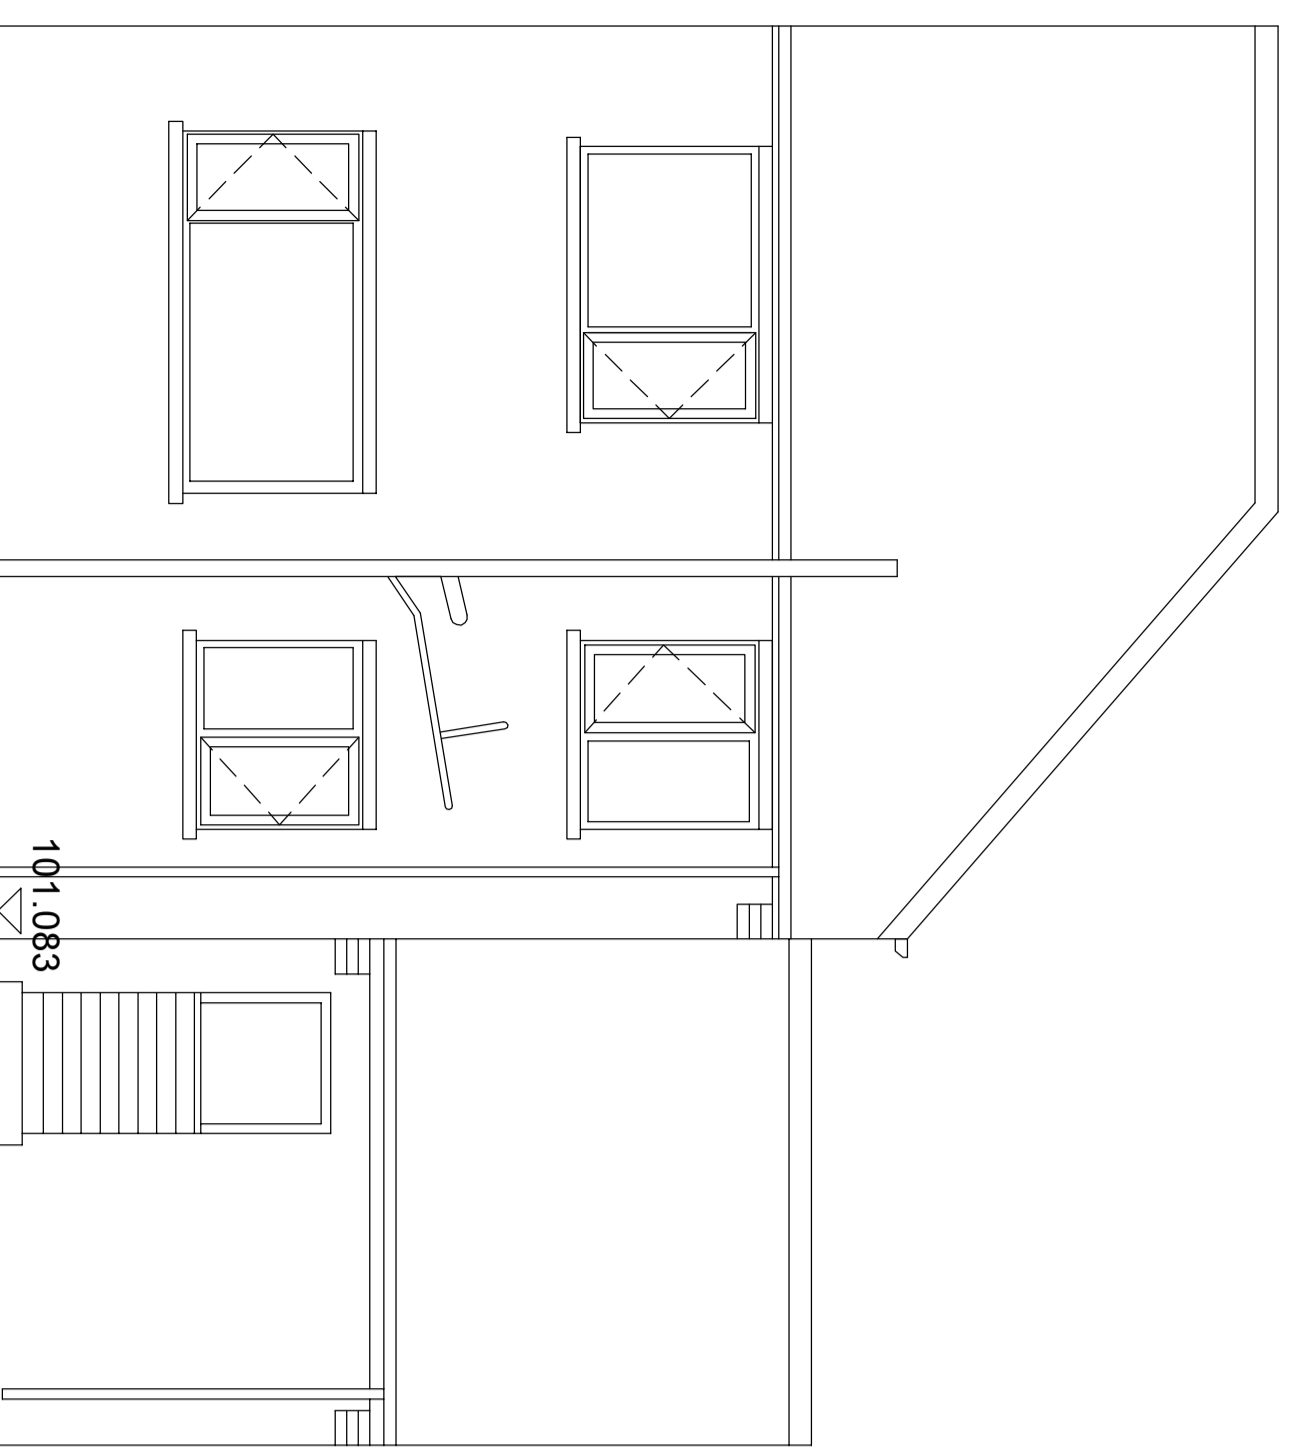

REAR ELEVATION
SCALE 1:50

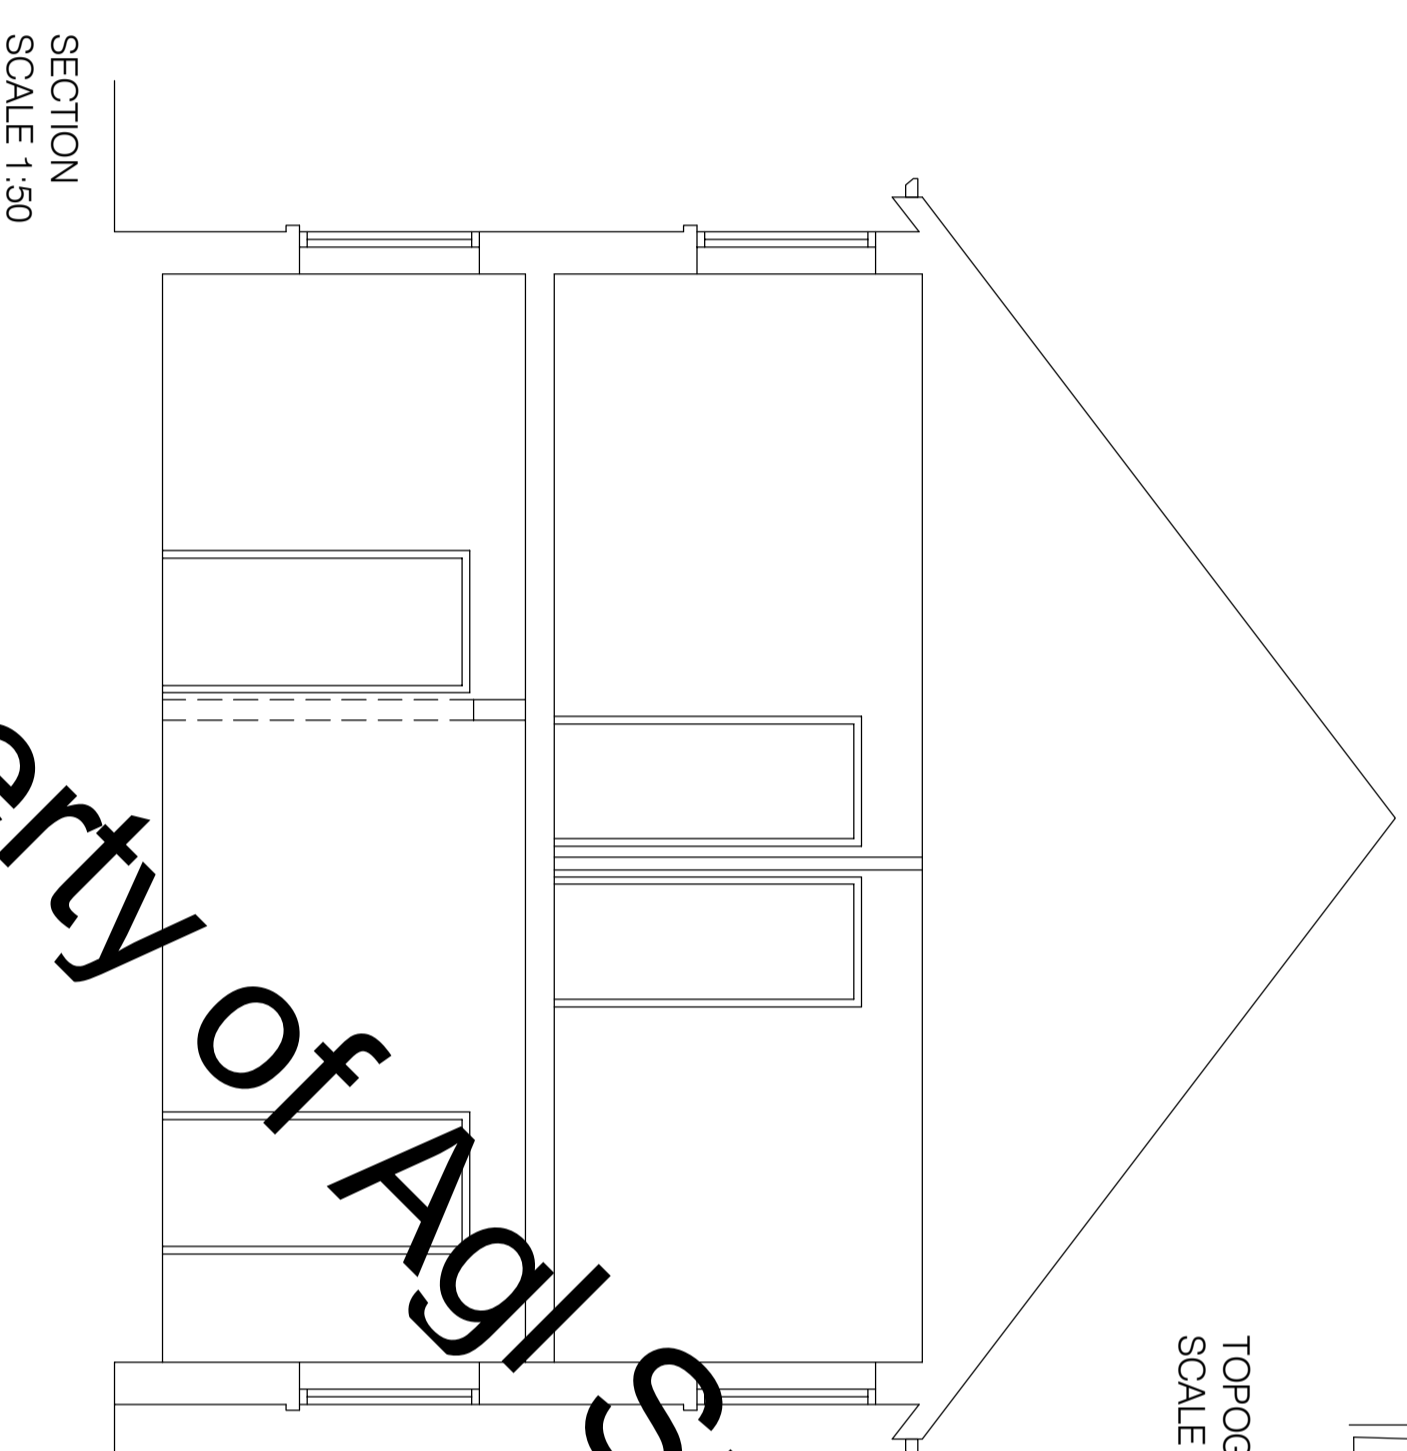

SECTION
SCALE 1:50

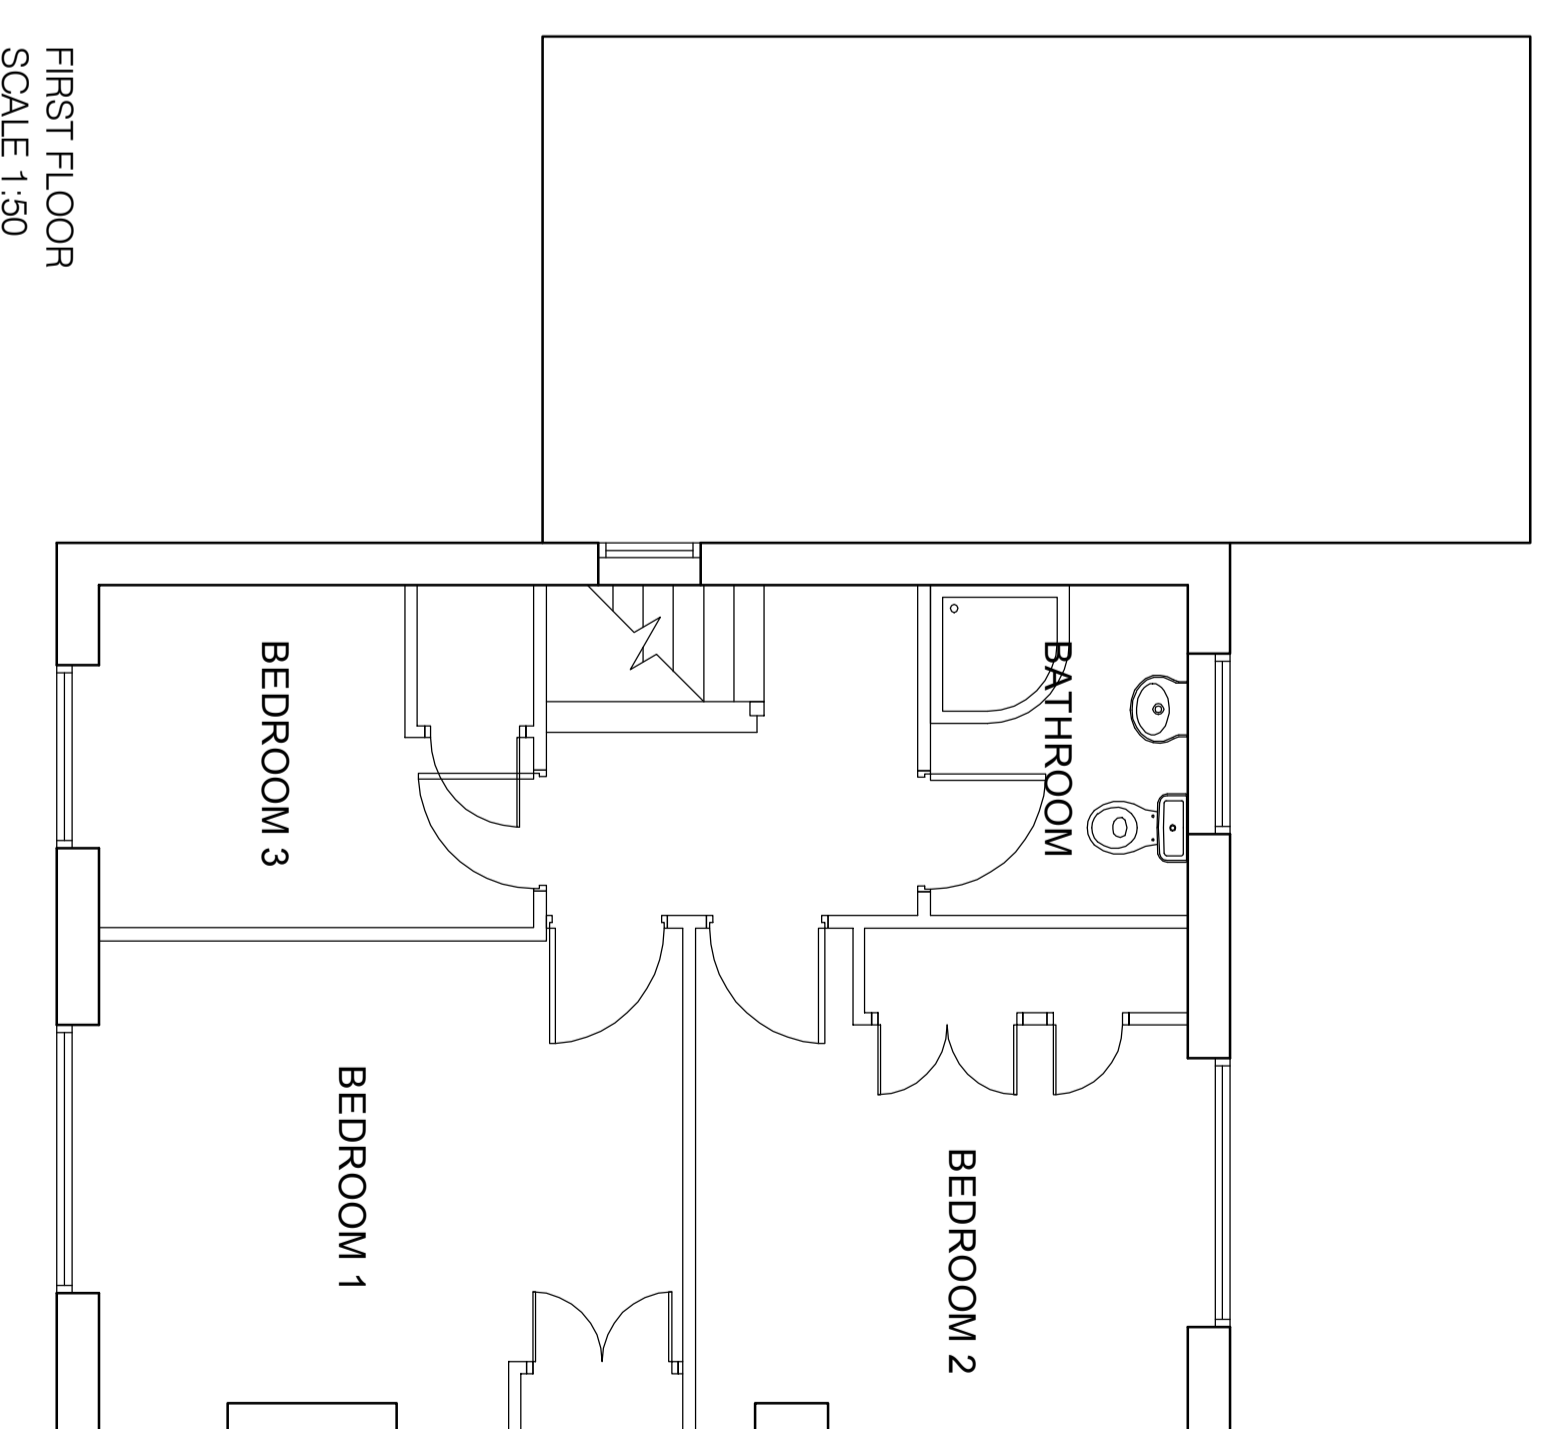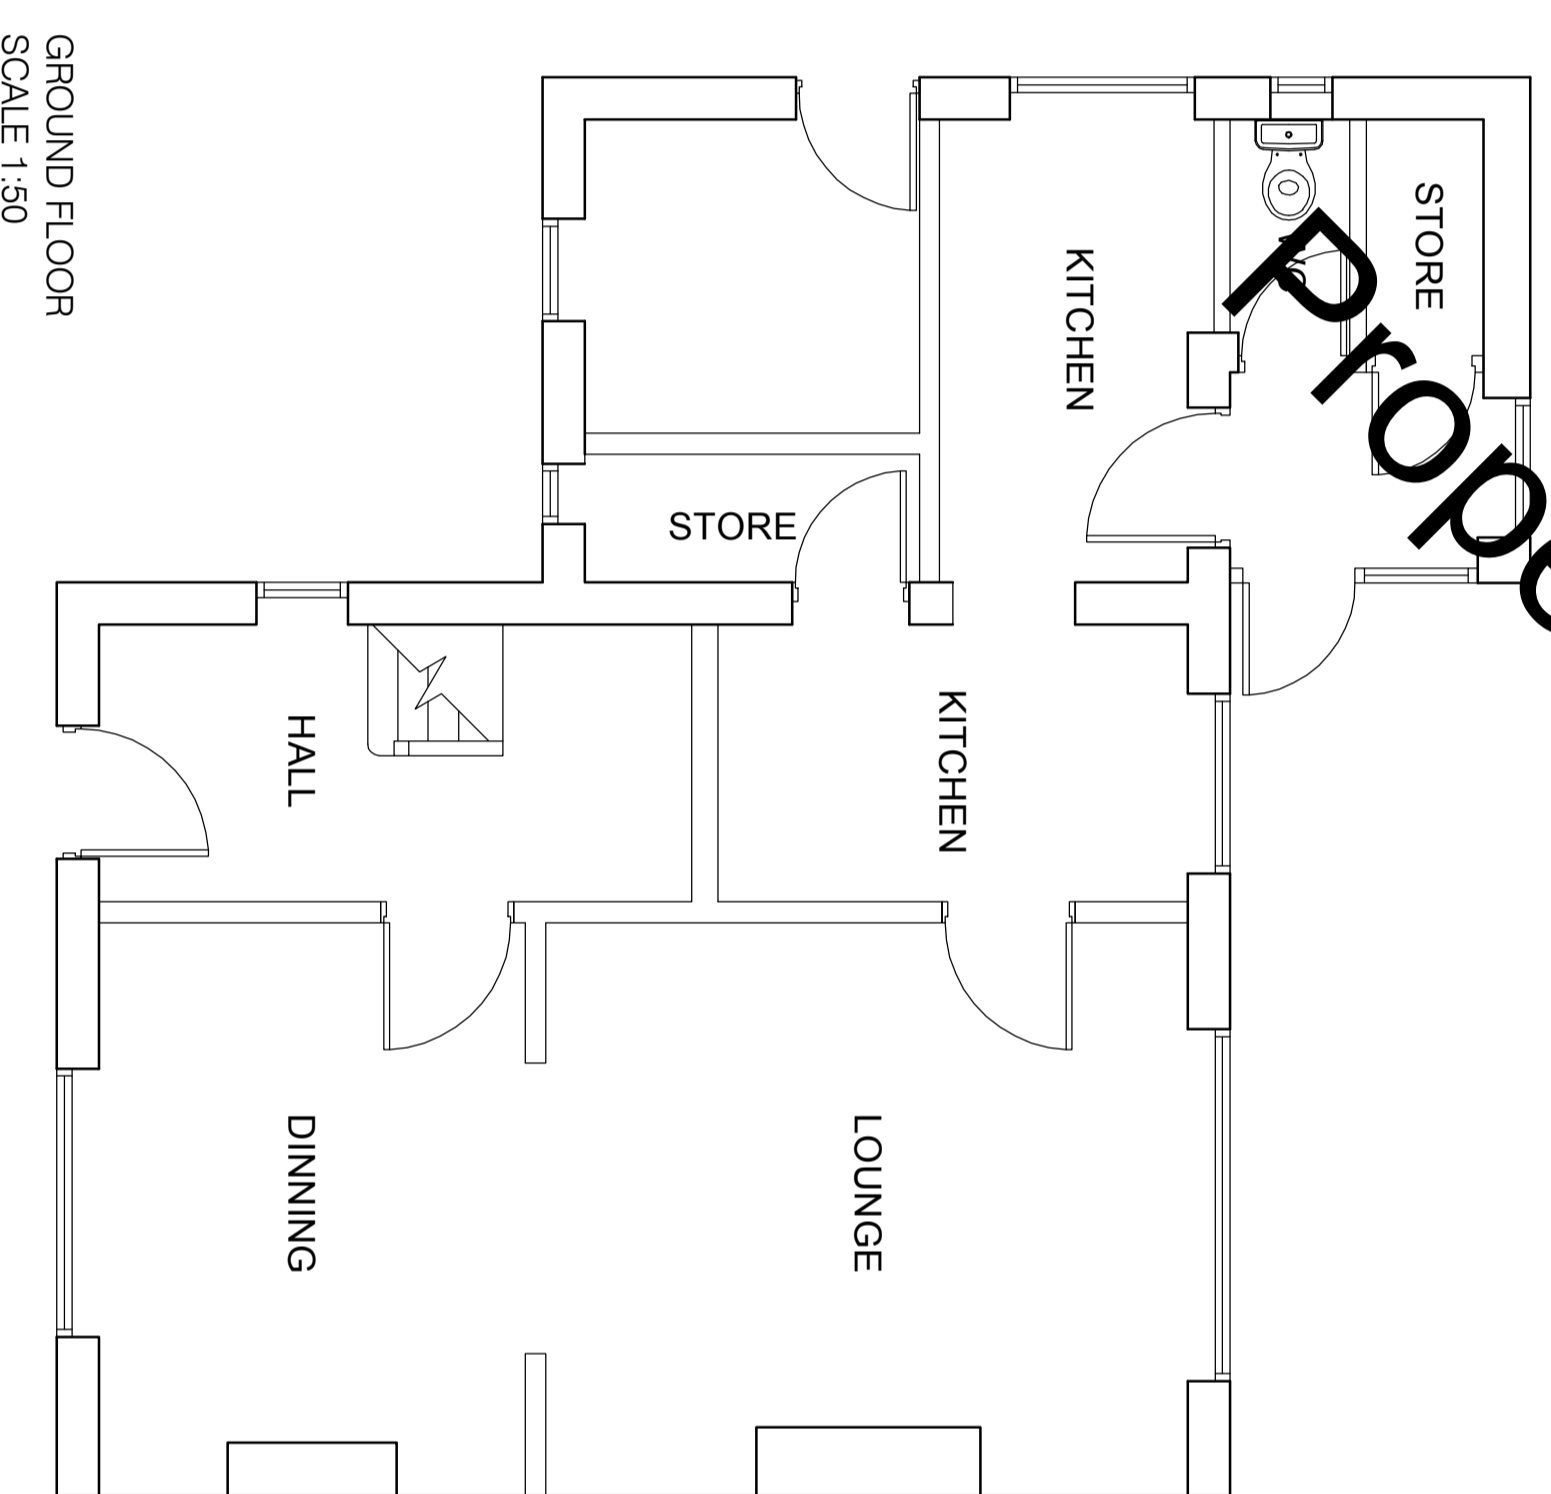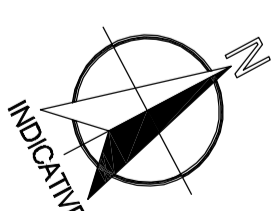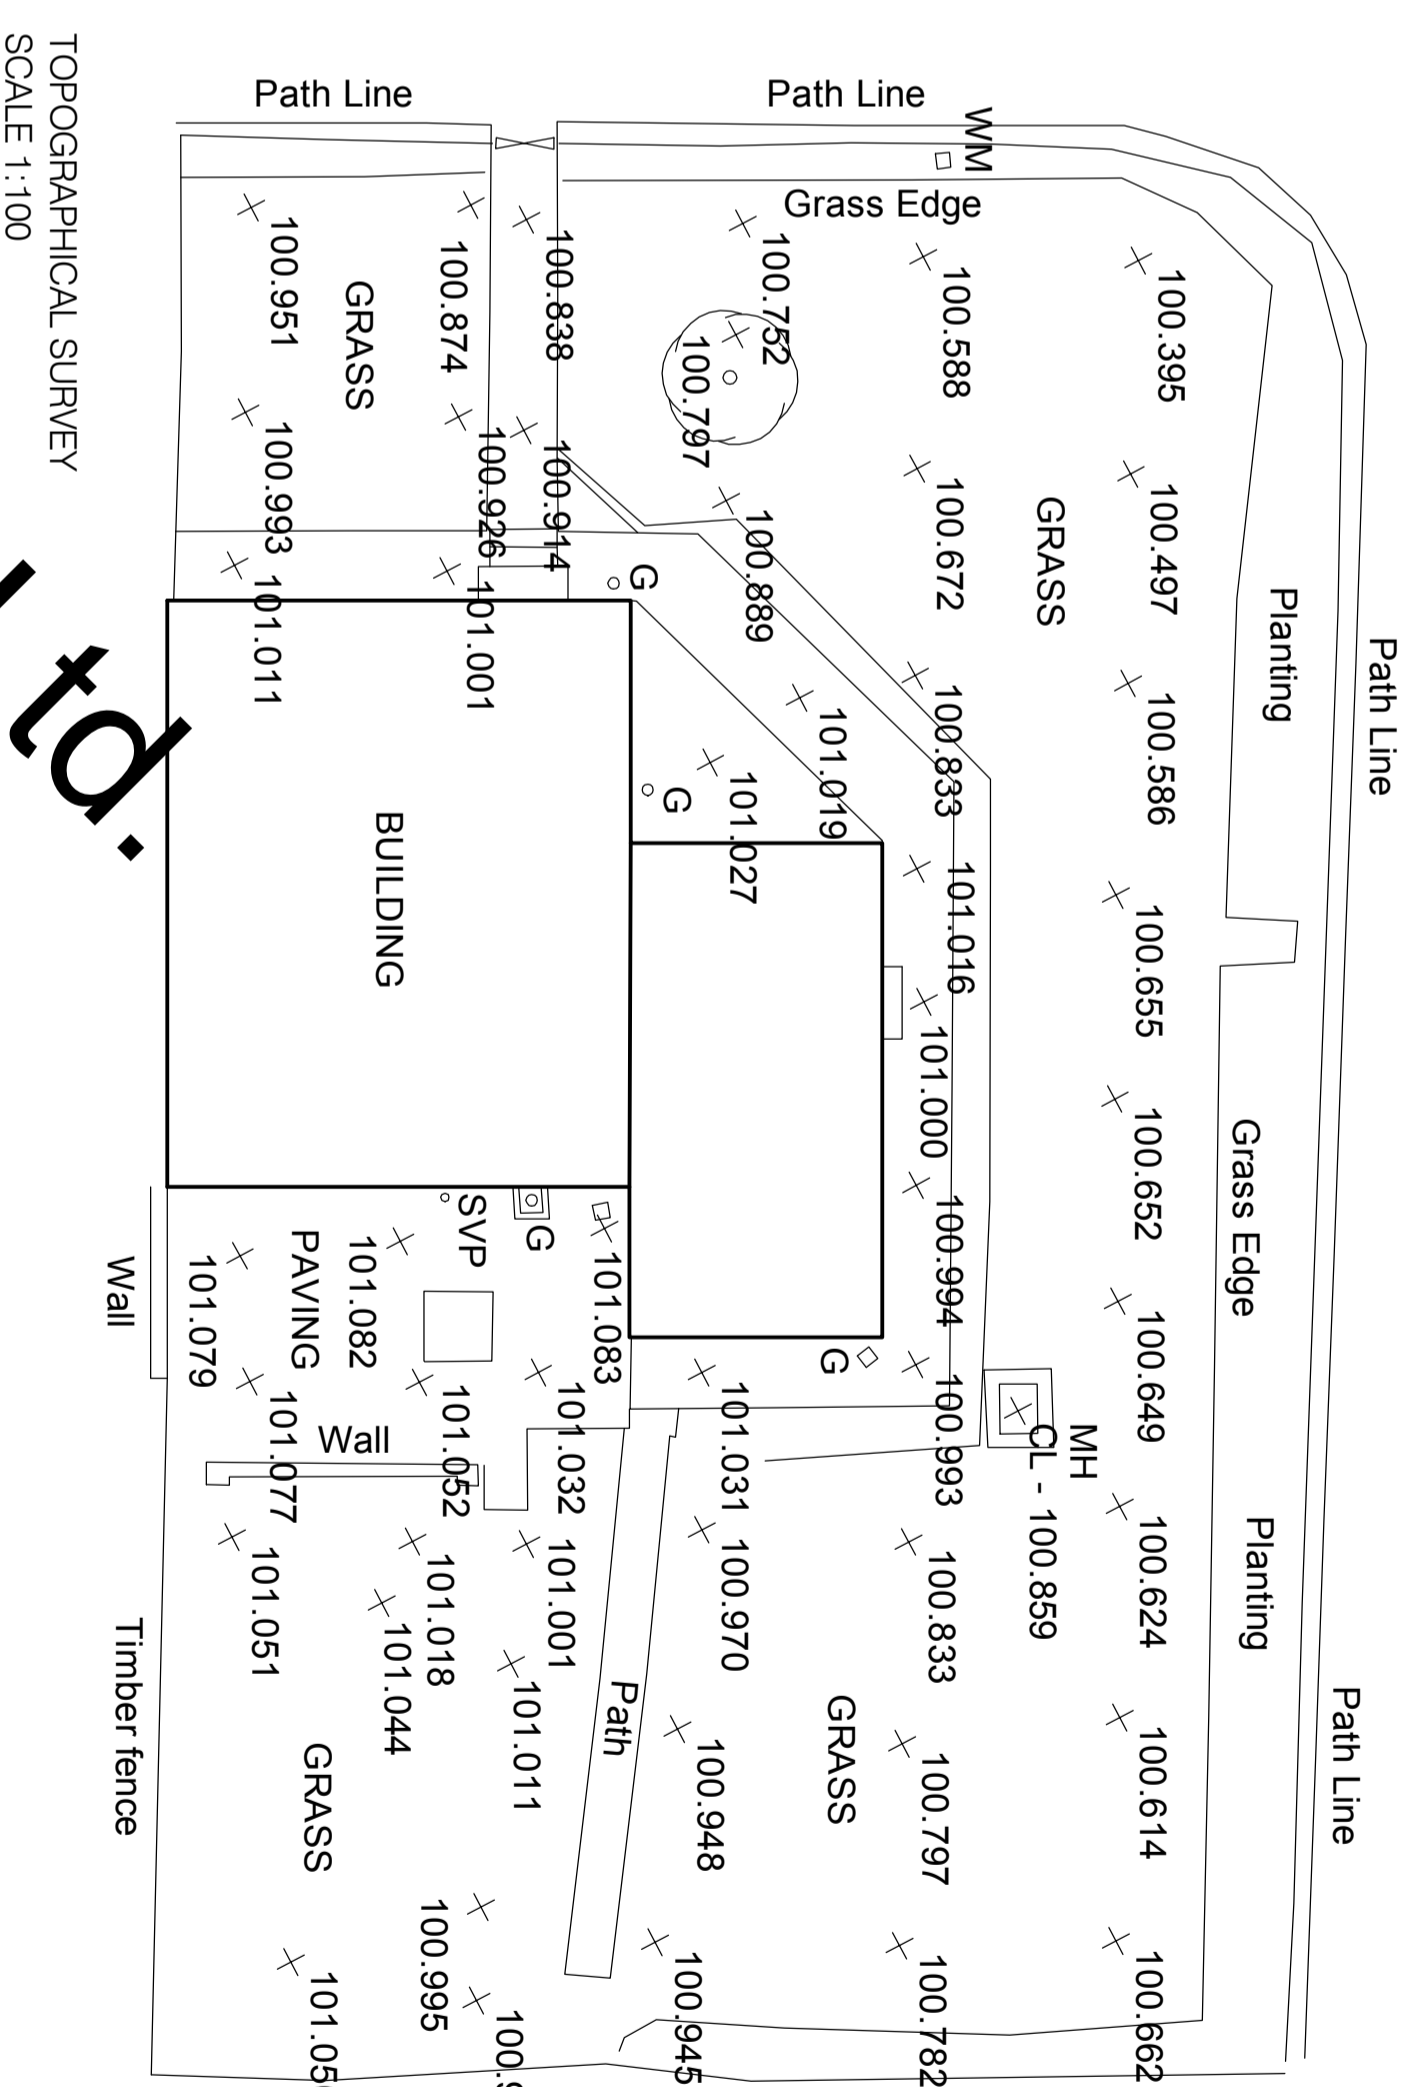

THIS DRAWING IS THE PROPERTY OF AGL SURVEYS LTD. COPYRIGHT IS RESERVED BY THEM AND THE DRAWING IS ISSUED ON THE CONDITION THAT IT IS NOT COPIED EITHER IN WHOLE OR IN PART WITHOUT THE CONSENT OF AGL SURVEYS LTD.

NOTES:

- NO DIMENSIONS TO BE SCALED FROM THIS DRAWING
- ALL DIMENSIONS TO BE CHECKED ON SITE BEFORE COMMENCING WORK

SURVEY LEGEND

AC	ACCESS COVER	MP	MILEPOST
B	BOLLARD	OR	OVERHEAD CABLE
BN	BUSSTOP	PC	POST BOX
BS	BURIED SIGN	PP	POST PANELED DRIVE
BT	TELECOM COVER	RS	ROAD SIGN
BTC	BT CABINET	RSD	ROAD SIGN DRIVE
CC	CONCRETE COVER	SP	SPARKING POINT
DC	DRIVE COVER	SP	STOP SIGN
ER	ERTHING ROD	SP	STOP VALVE
FI	FIRE HYDRANT	SV	SOFT VALVE
FS	FIRE STOP	SV	SOFT VALVE
GV	GRASS VALVE	TP	TELEGRAPH POLE
IC	INSPECTION COVER	TP	TELEGRAPH POLE
IP	INSPECTION COVER	TP	TELEGRAPH POLE
LP	LAMP POST	TP	TELEGRAPH POLE
MM	MANHOLE COVER	UTL	UNABLE TO LIFT
WM	WATER MAIN		

HEIGHT INFORMATION

CL	COVER LEVEL	RHT	ROOF HEIGHT
EHT	EARTH HEIGHT	SL	SPOT LEVEL
FL	INTERNAL FLOOR LEVEL	WL	WATER LEVEL
IL	INTERNAL LEVEL		

FENCING WALLS

RF	ROUGH TOP FENCING	RF	RETAINING WALL
CLF	CHAIN LINK FENCING	TF	TIMBER FENCING
CW	CONCRETE WALL	TPF	TIMBER PANEL FENCING
MF	MESH FENCING	WL	WALL
PF	PALISADE FENCING	W	WALL

AGL Surveys Ltd.

4 Victoria Garage Drive,
Newcastle, Tyne and Wear,
NE4 6JG
Tel: 0113 235950
Fax: 0113 235951
Email: andrew.leach@agl-surveys.co.uk
Web: www.agl-surveys.co.uk

Project: _____

THE EXISTING GROUND & FIRST FLOOR PLANS, ELEVATIONS & TOPOGRAPHICAL SURVEY

Drawn	Approved	Date
A LEACH	A LEACH	23.07.2009

Scale: _____ Project No: _____ Drawing No: **A1001** Revision: _____