



THIS DRAWING IS THE PROPERTY OF AGL SURVEYS LTD.
 COPYRIGHT IS RESERVED BY THEM AND THE DRAWING IS ISSUED
 ON THE CONDITION THAT IT IS NOT COPIED EITHER IN WHOLE OR
 IN PART WITHOUT THE CONSENT OF AGL SURVEYS LTD.

NOTES:


- NO DIMENSIONS TO BE SCALED FROM THIS DRAWING
- ALL DIMENSIONS TO BE CHECKED ON SITE BEFORE COMMENCING WORK

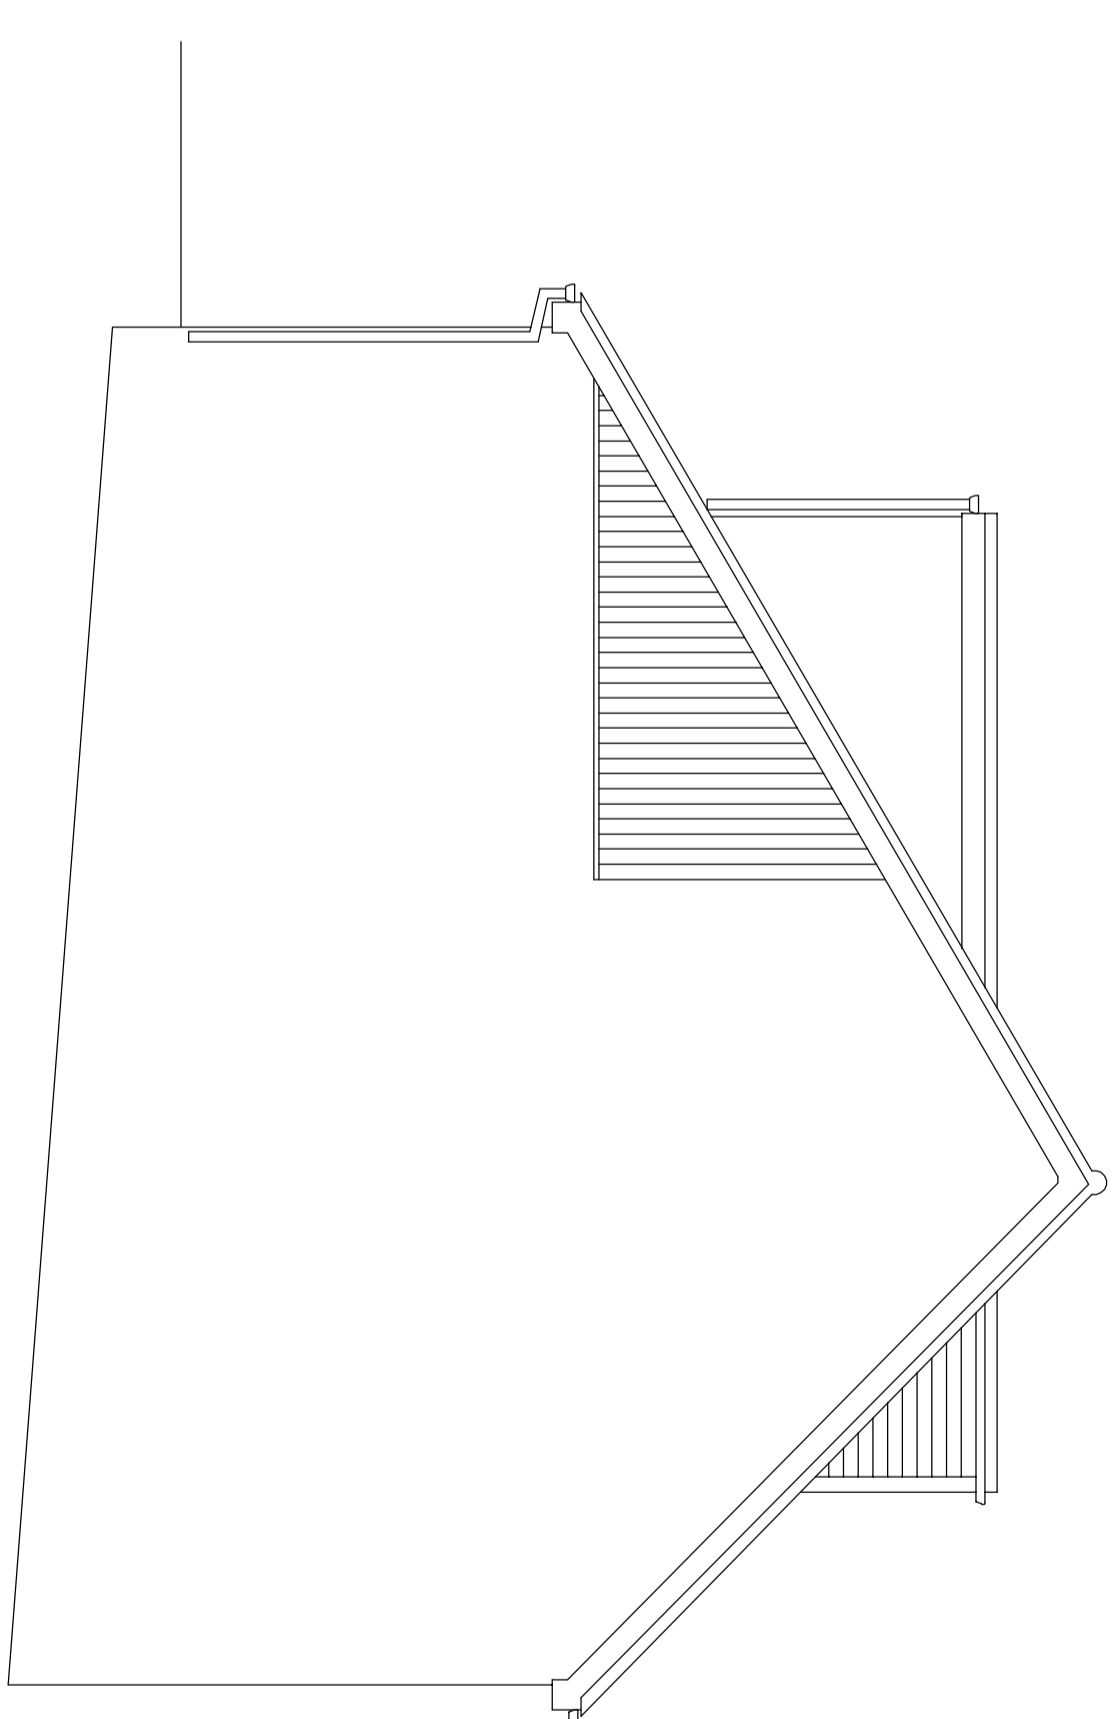


SIDE ELEVATION
SCALE 1:50

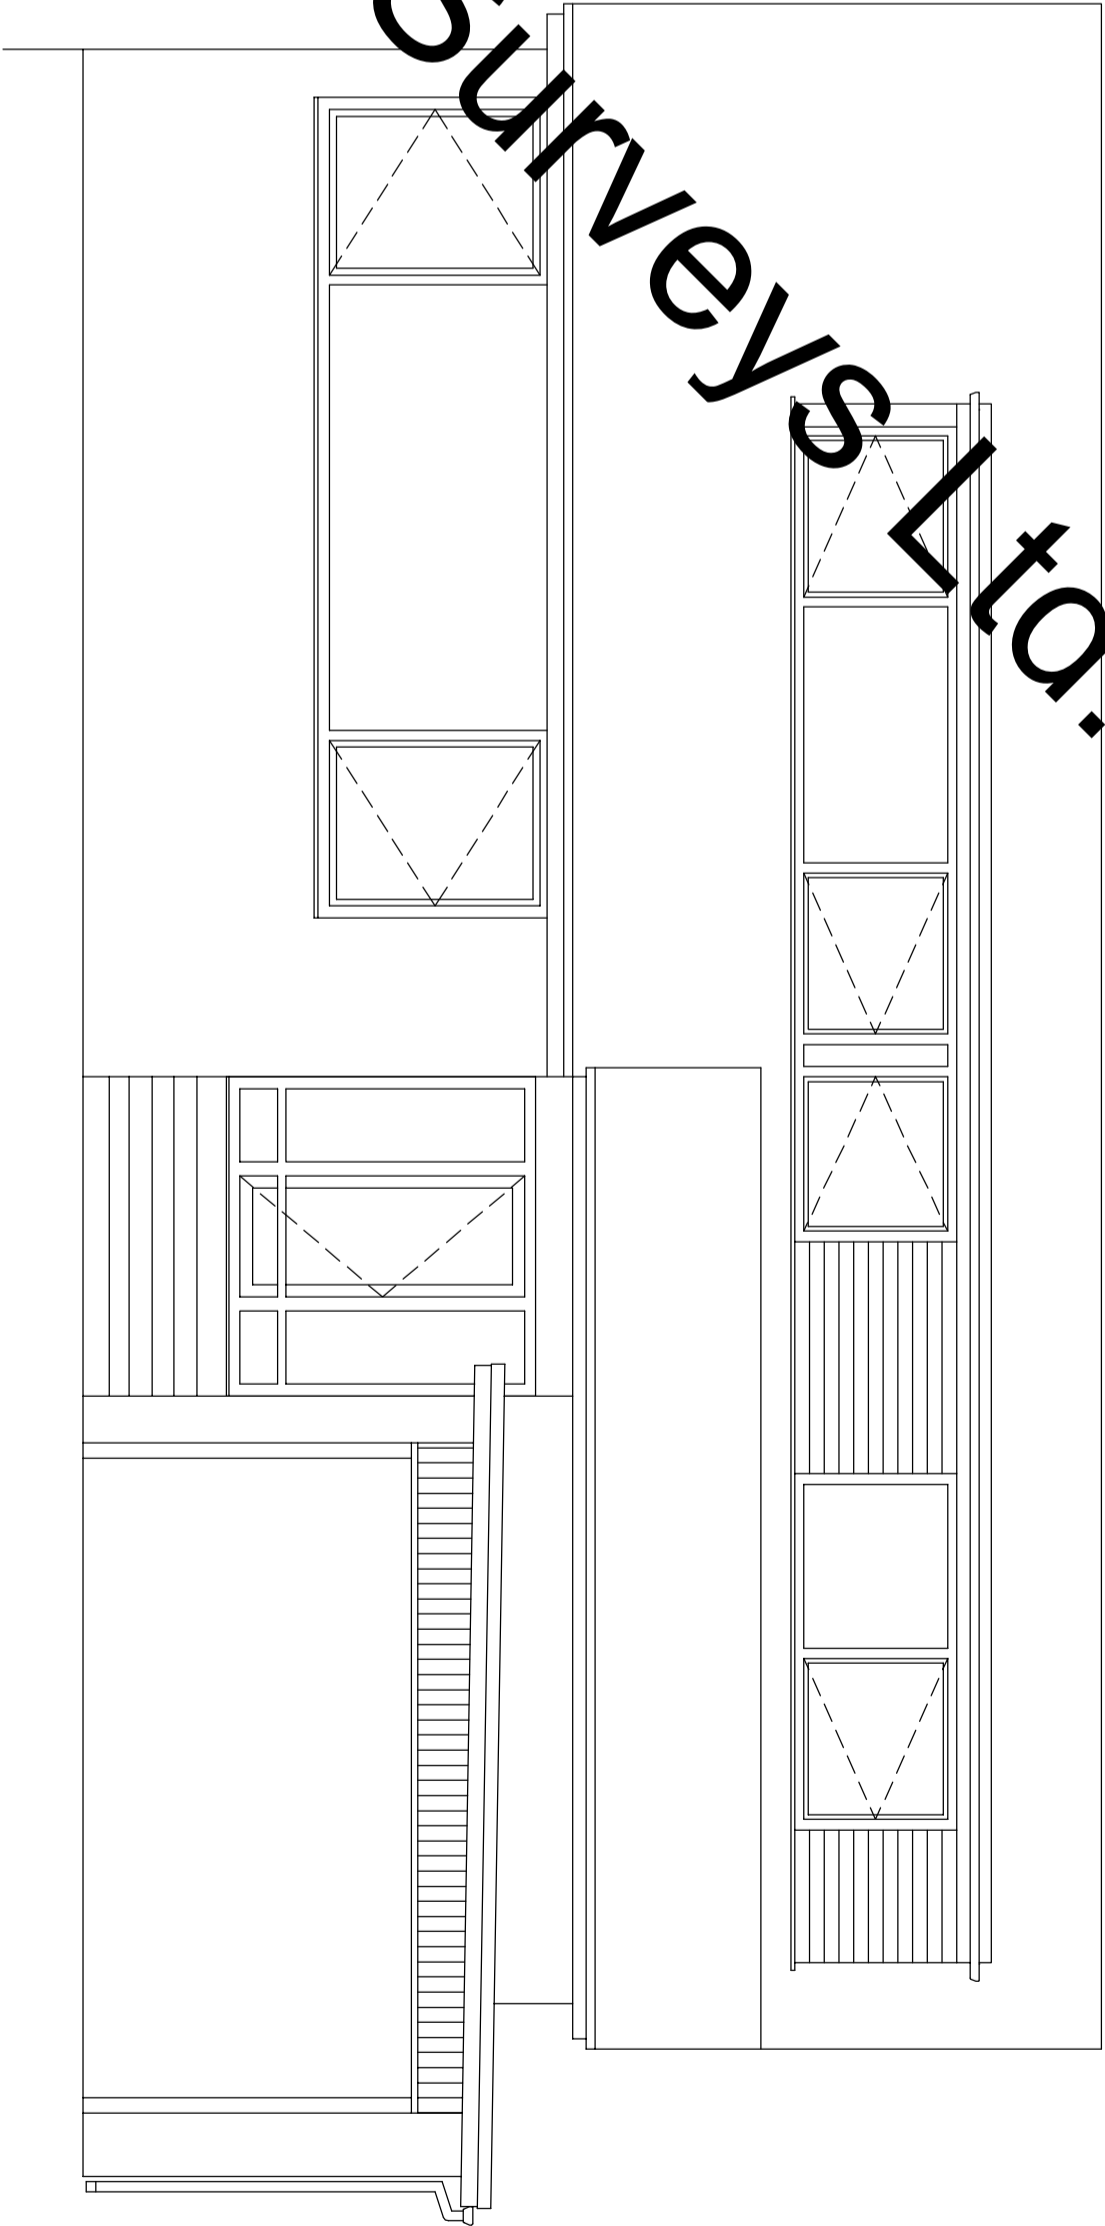

FRONT ELEVATION
SCALE 1:50

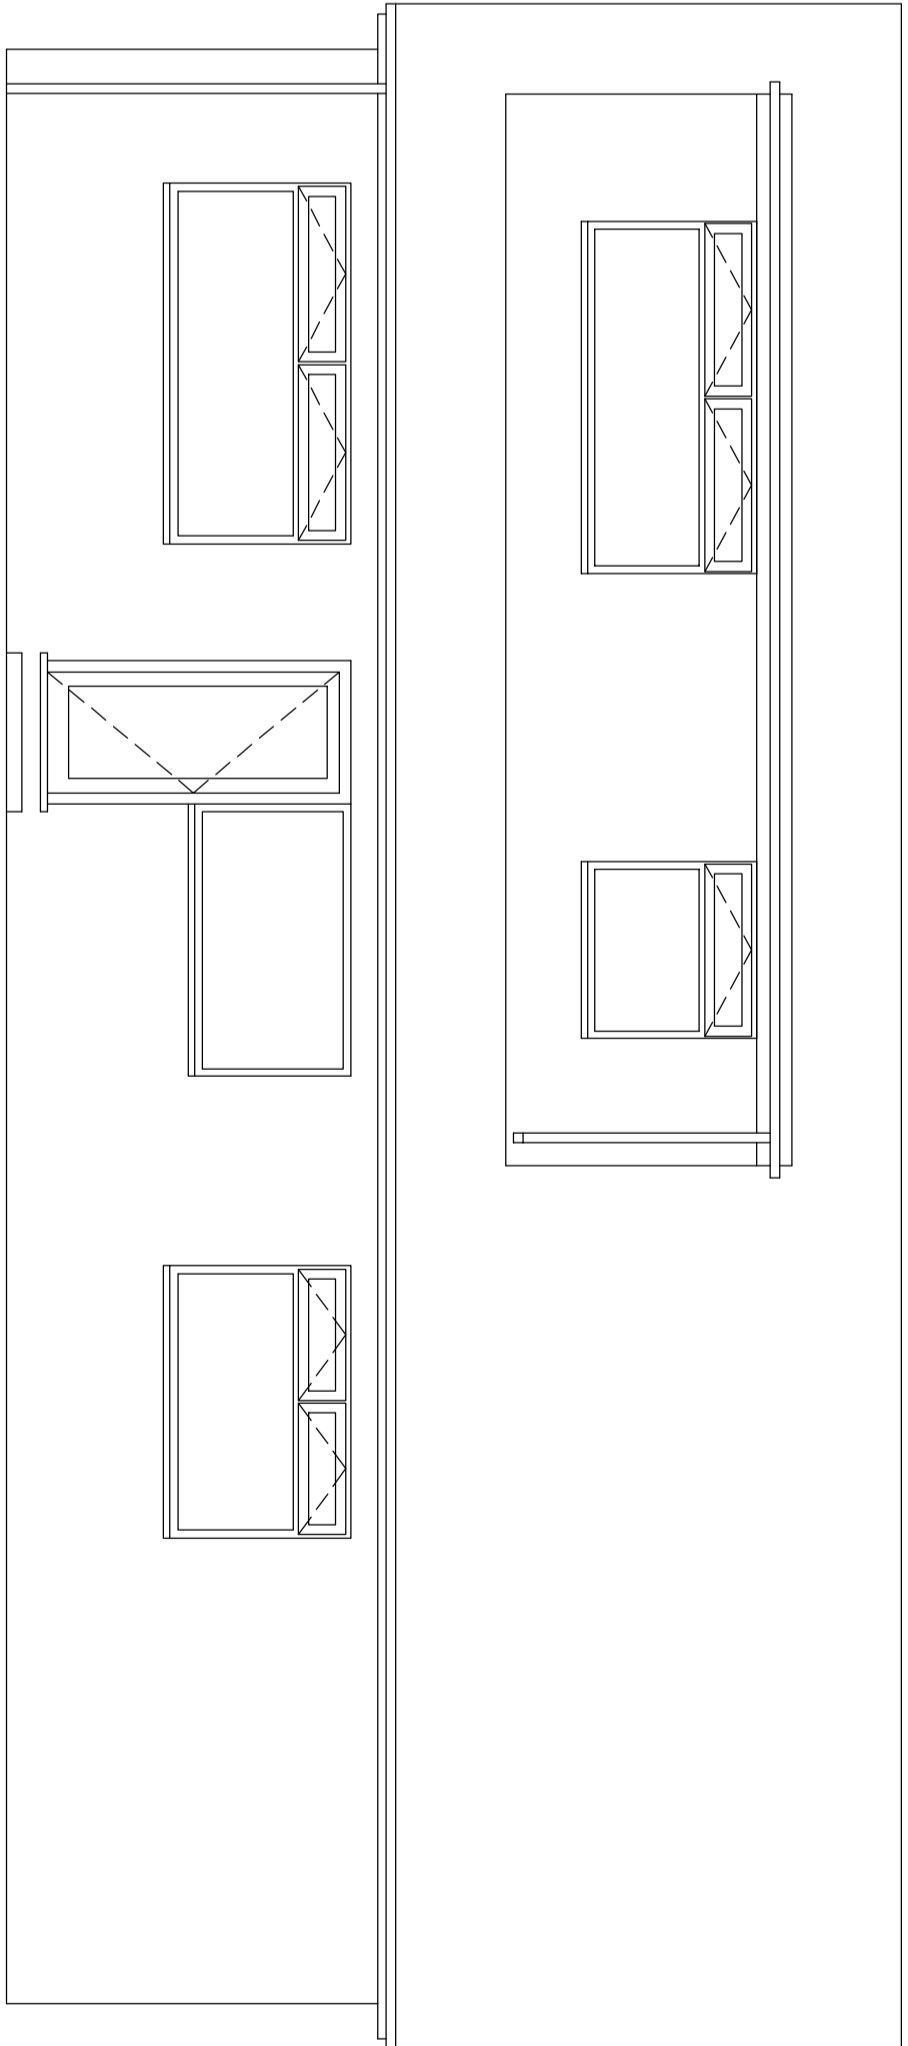

REAR ELEVATION
SCALE 1:50

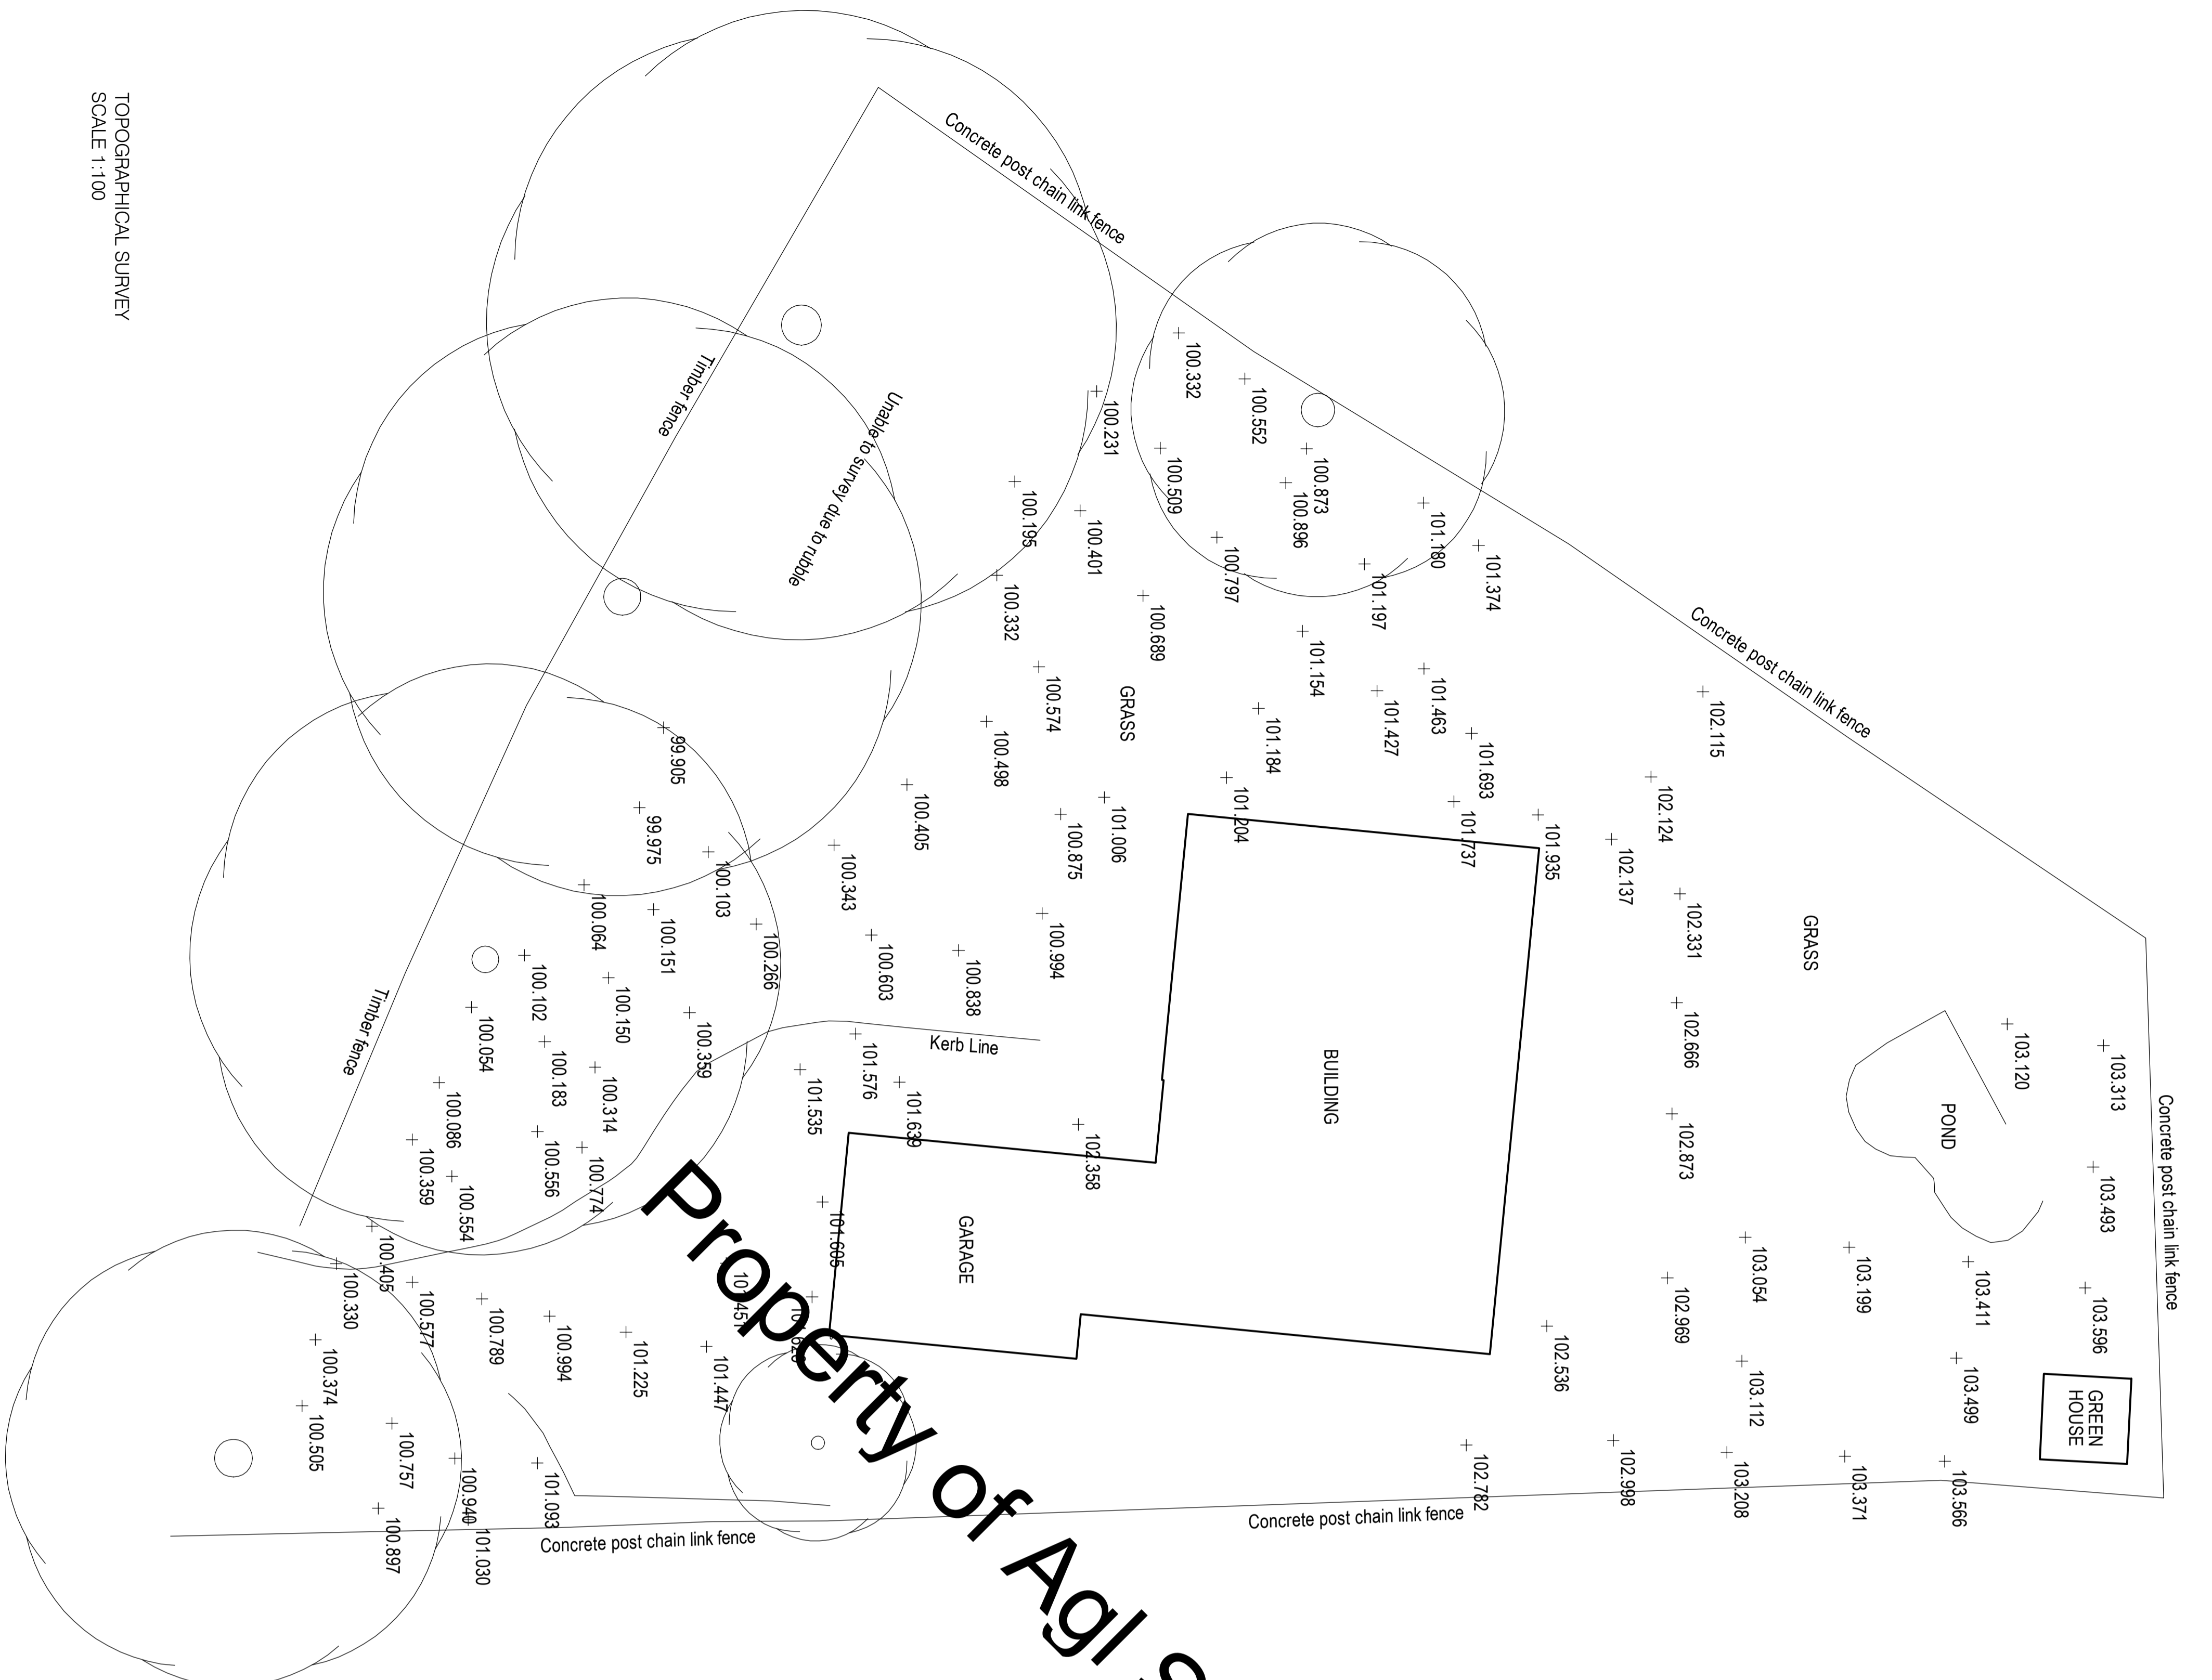

TOPOGRAPHICAL SURVEY
SCALE 1:100

Property of Agl Surveys Ltd.

AGL Surveys Ltd.
 A Victorian Georgian House, No. 111, 229-231
 Market Street, London, E1 1BB
 Email: andrew.leach@agl-surveys.co.uk
 Website: www.agl-surveys.co.uk

Project:

THE TOPOGRAPHICAL & ELEVATIONS SURVEY

Drawn:	Approved:	Date:
A LEACH	A LEACH	21.07.2009
Scale:	Project No:	Drawing No:
-	-	A1001
Revision:		