




THIS DRAWING IS THE PROPERTY OF AGL SURVEYS LTD.
COPYRIGHT IS RESERVED BY THEM AND THE DRAWING IS ISSUED
ON THE CONDITION THAT IT IS NOT COPIED EITHER IN WHOLE OR
IN PART WITHOUT THE CONSENT OF AGL SURVEYS LTD.

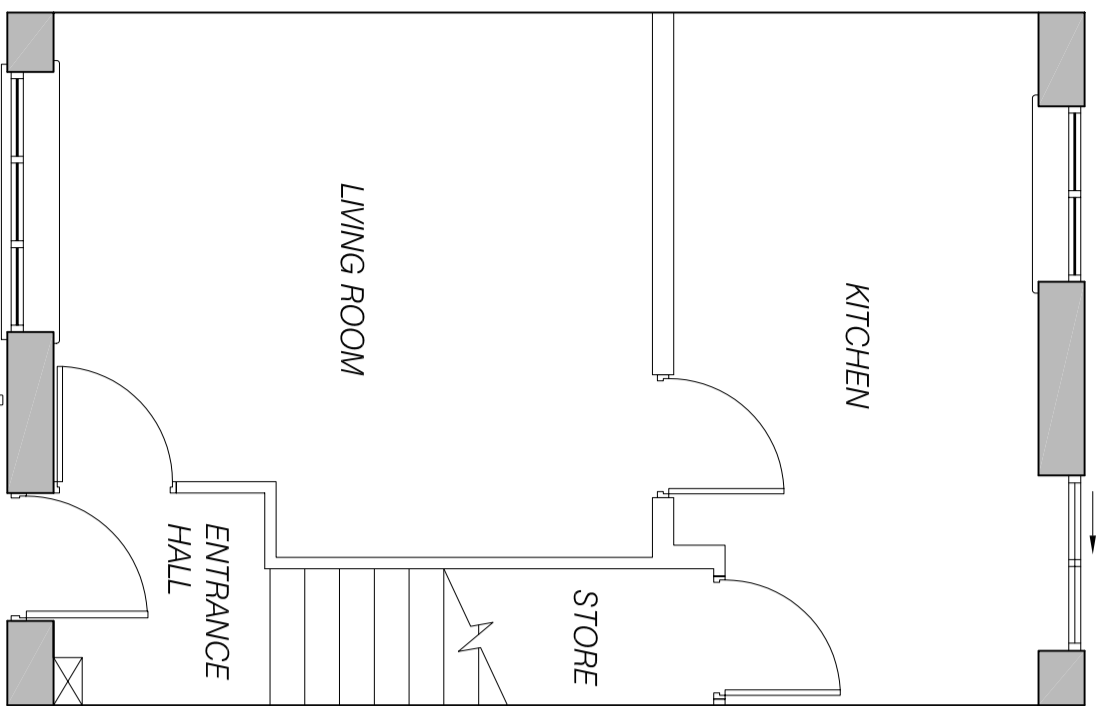


EXISTING GROUND FLOOR PLAN

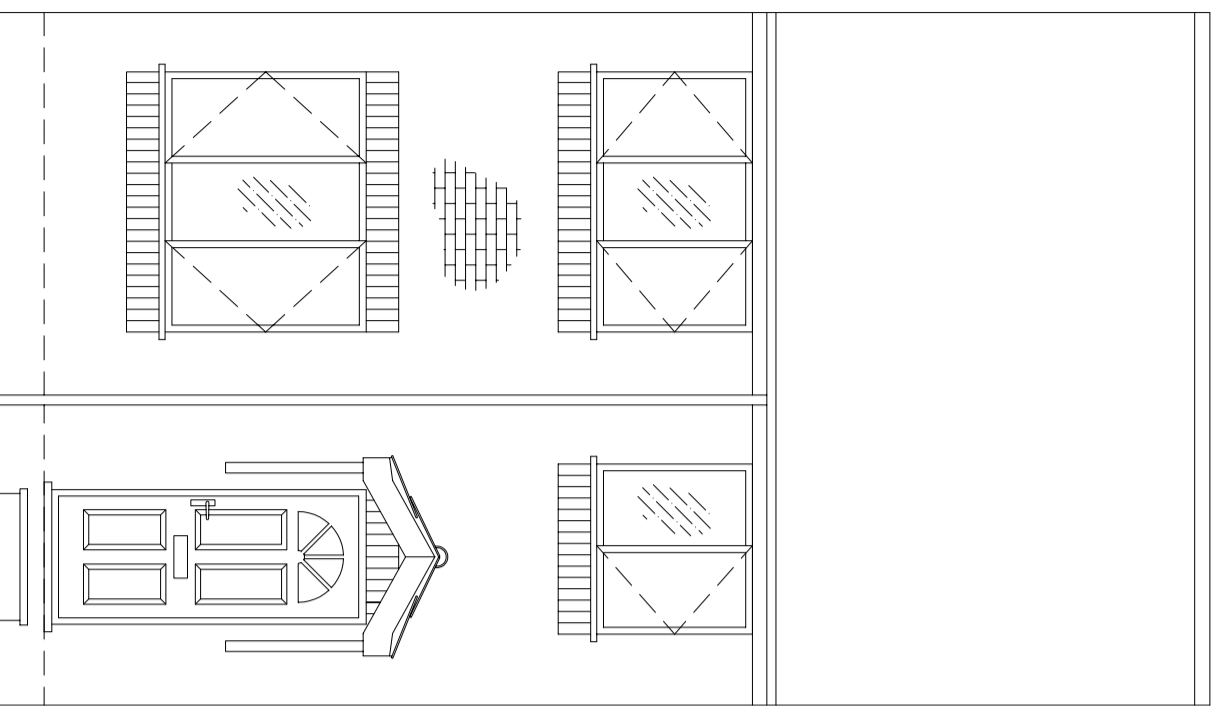

EXISTING FRONT ELEVATION

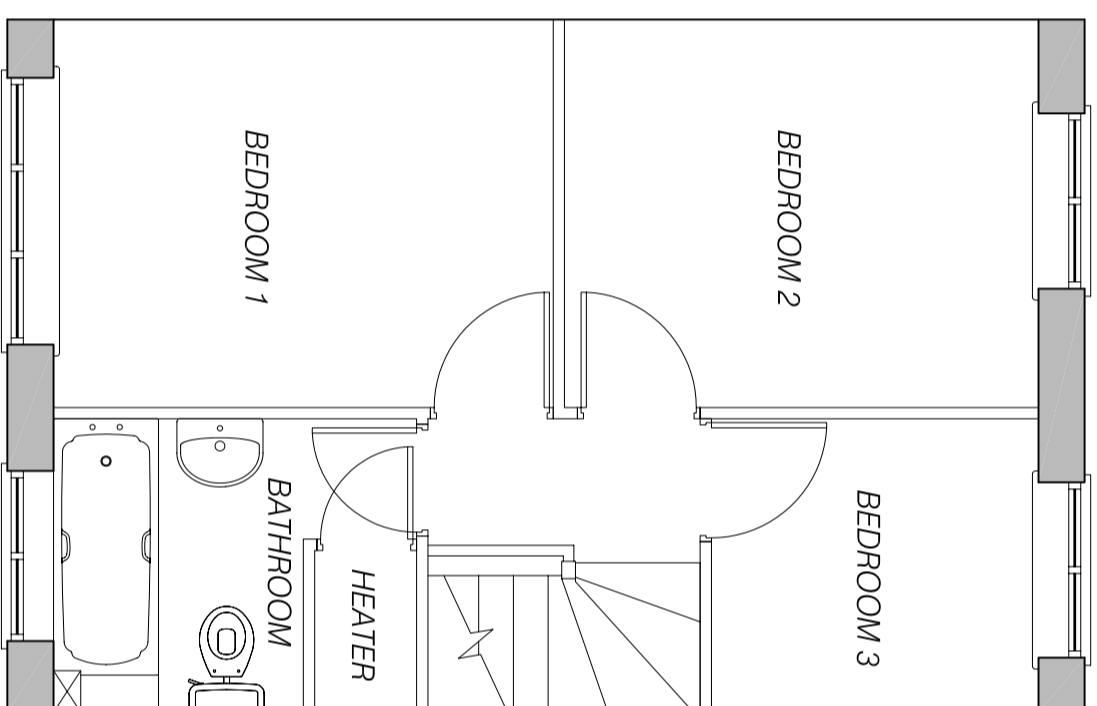

EXISTING FIRST FLOOR PLAN

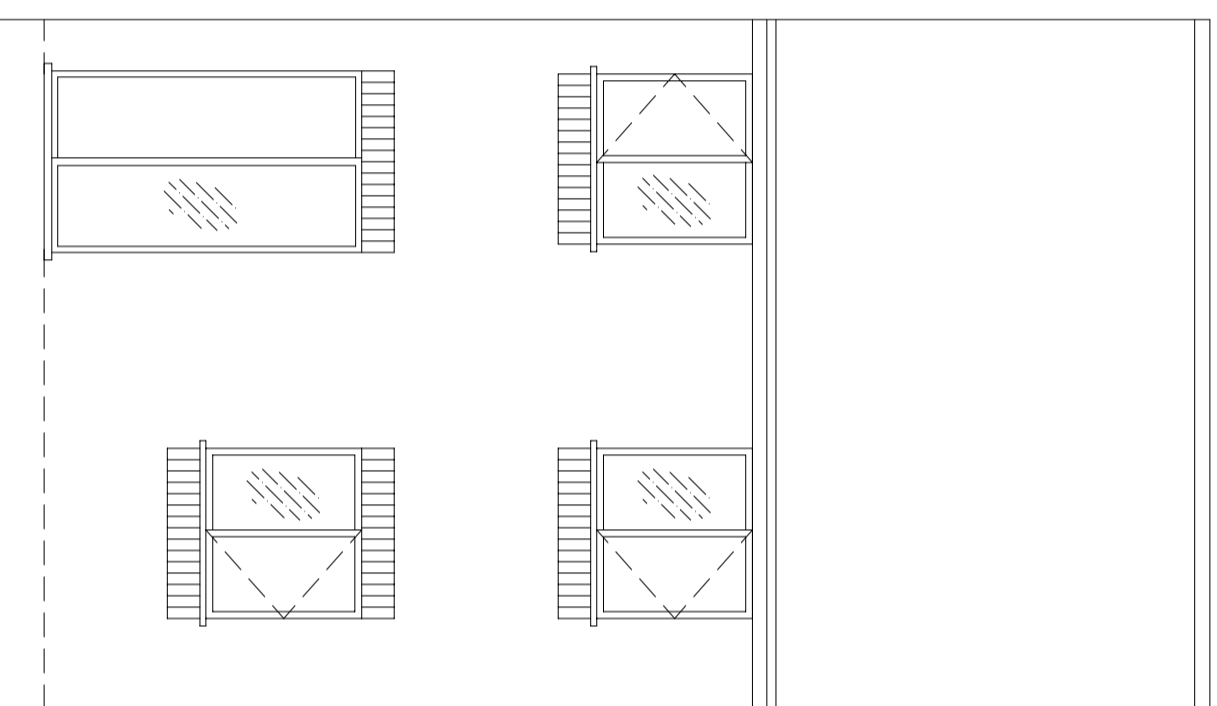

EXISTING REAR ELEVATION

AGL Surveys Ltd.

4 Victoria Grange Drive, Tel: 0113 2539510
Wetherby, Fax: 01961 039599
Leeds, LS27 9HW Email: info@agl-surveys.co.uk
Website: www.agl-surveys.co.uk

Project: MEASURED SURVEY EXAMPLE

Title: HOUSE AS EXISTING

Drawn: ALEACH
Authorised: _____
Date: _____

Scale: 1:50
Project No: 505050
Drawing No: MS01
Revision: -