
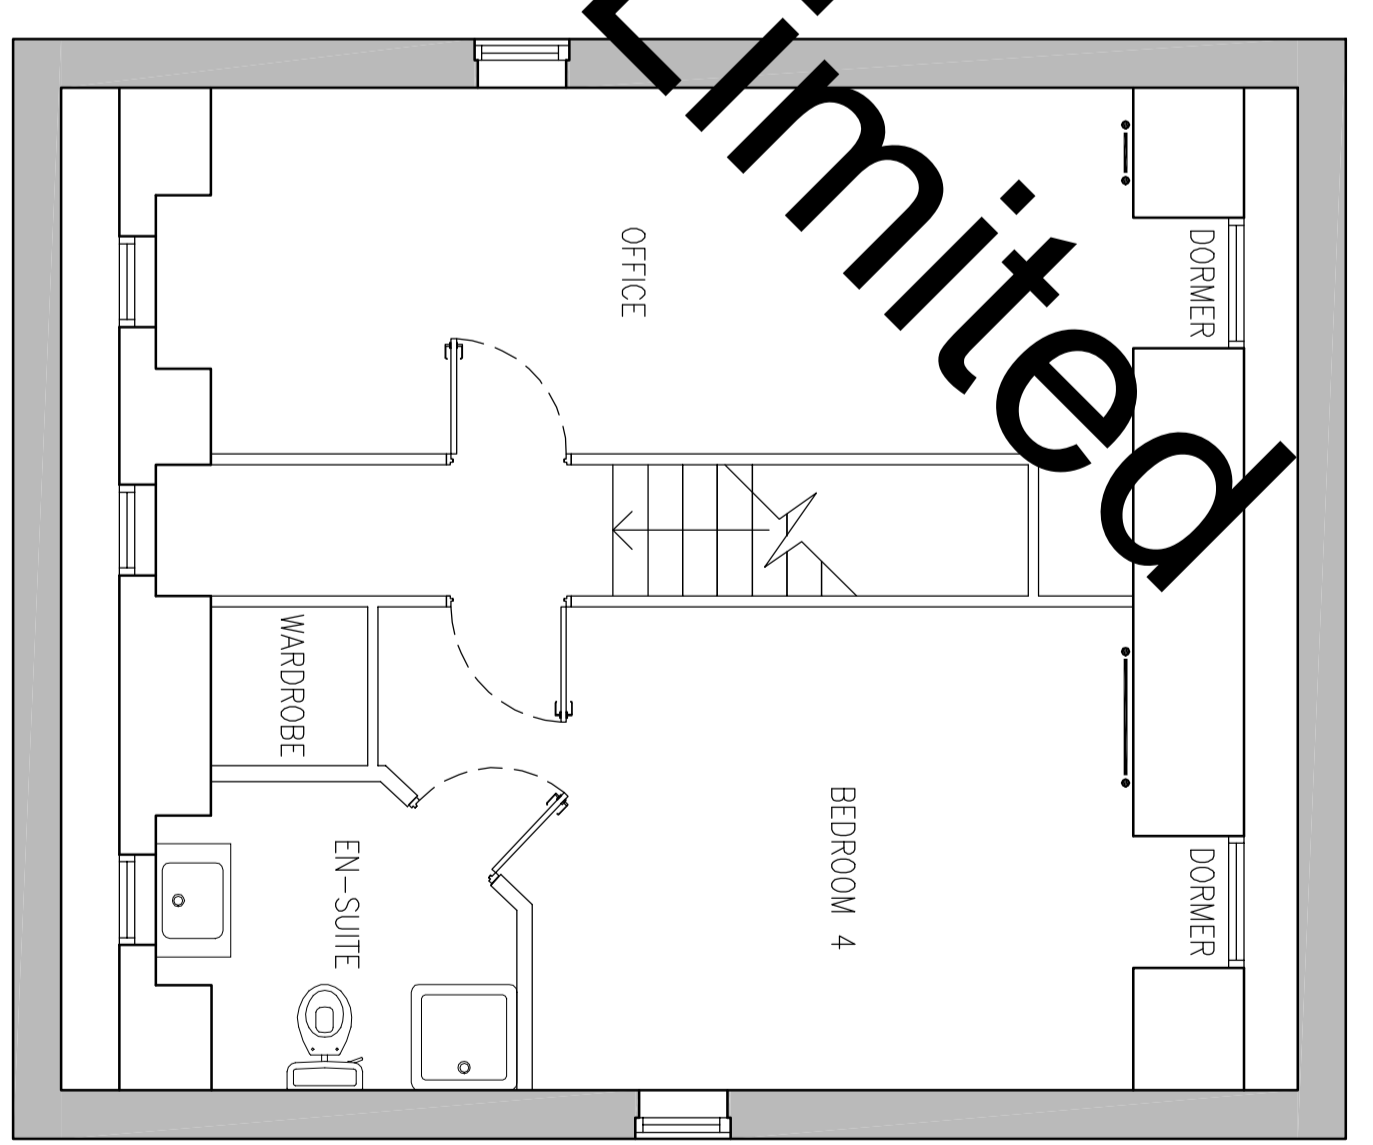
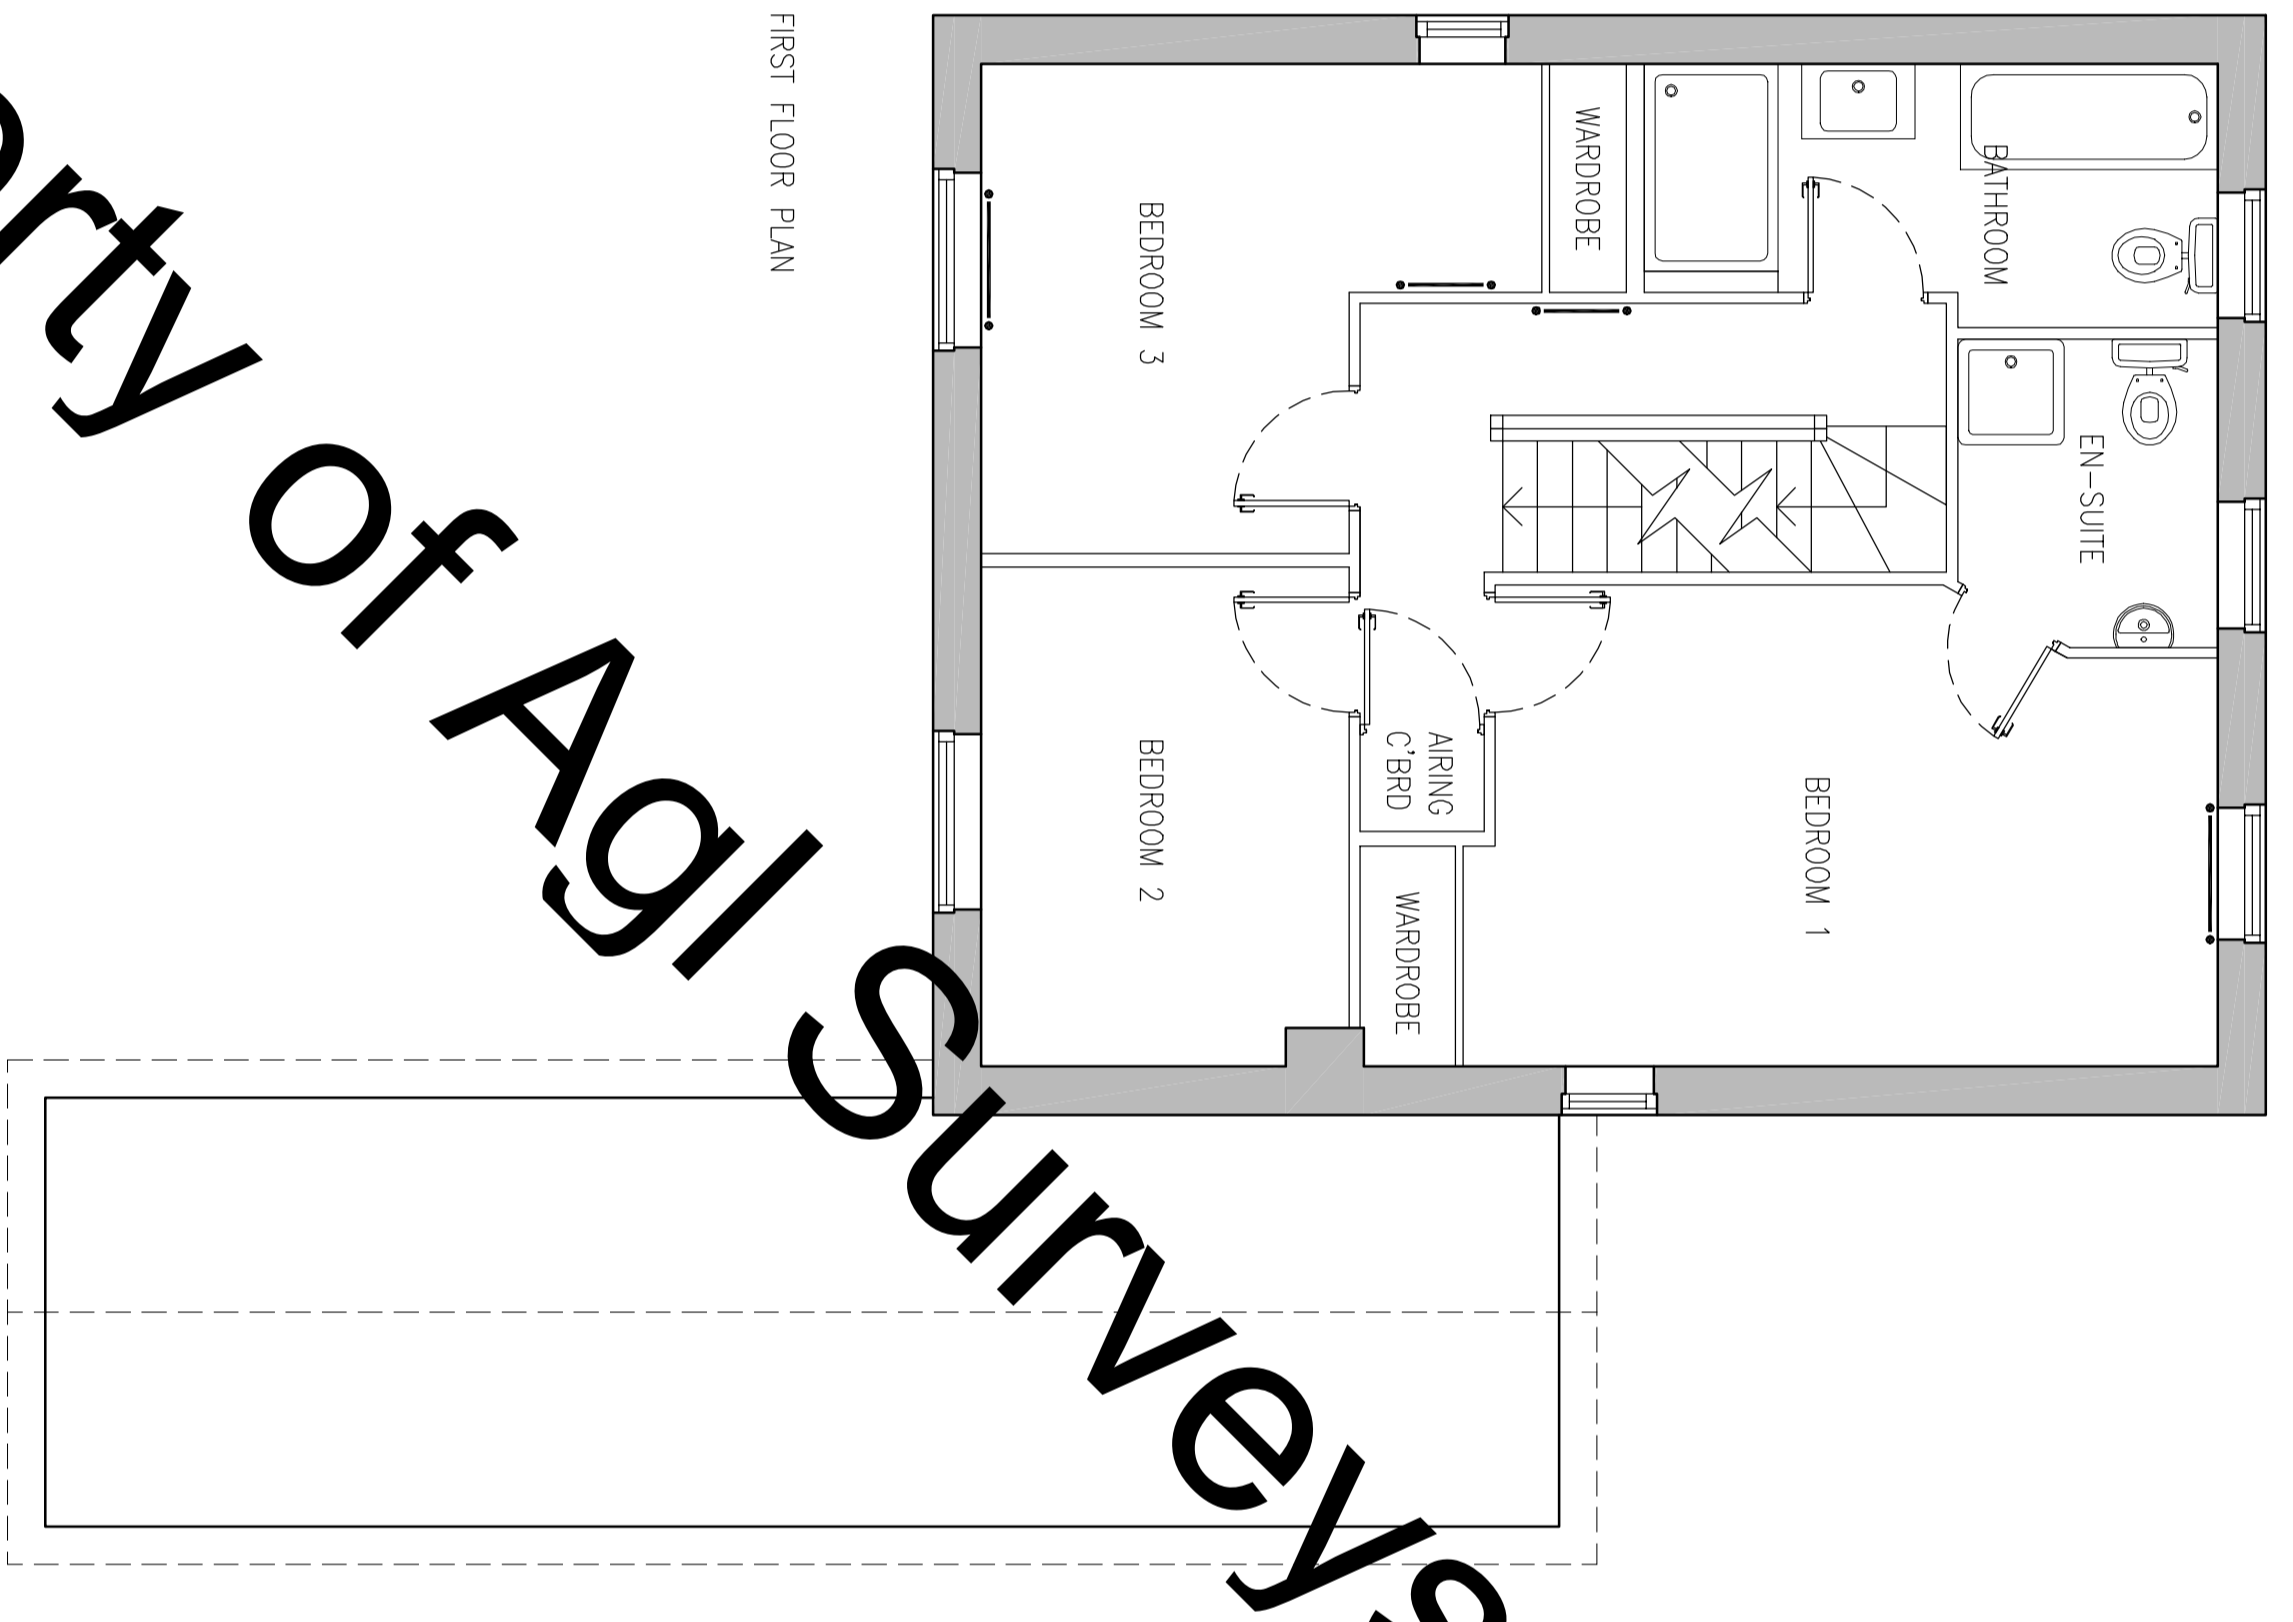


- NOTES:
- NO DIMENSIONS TO BE SCALED FROM THIS DRAWING
 - ALL DIMENSIONS TO BE CHECKED ON SITE BEFORE COMMENCING WORK

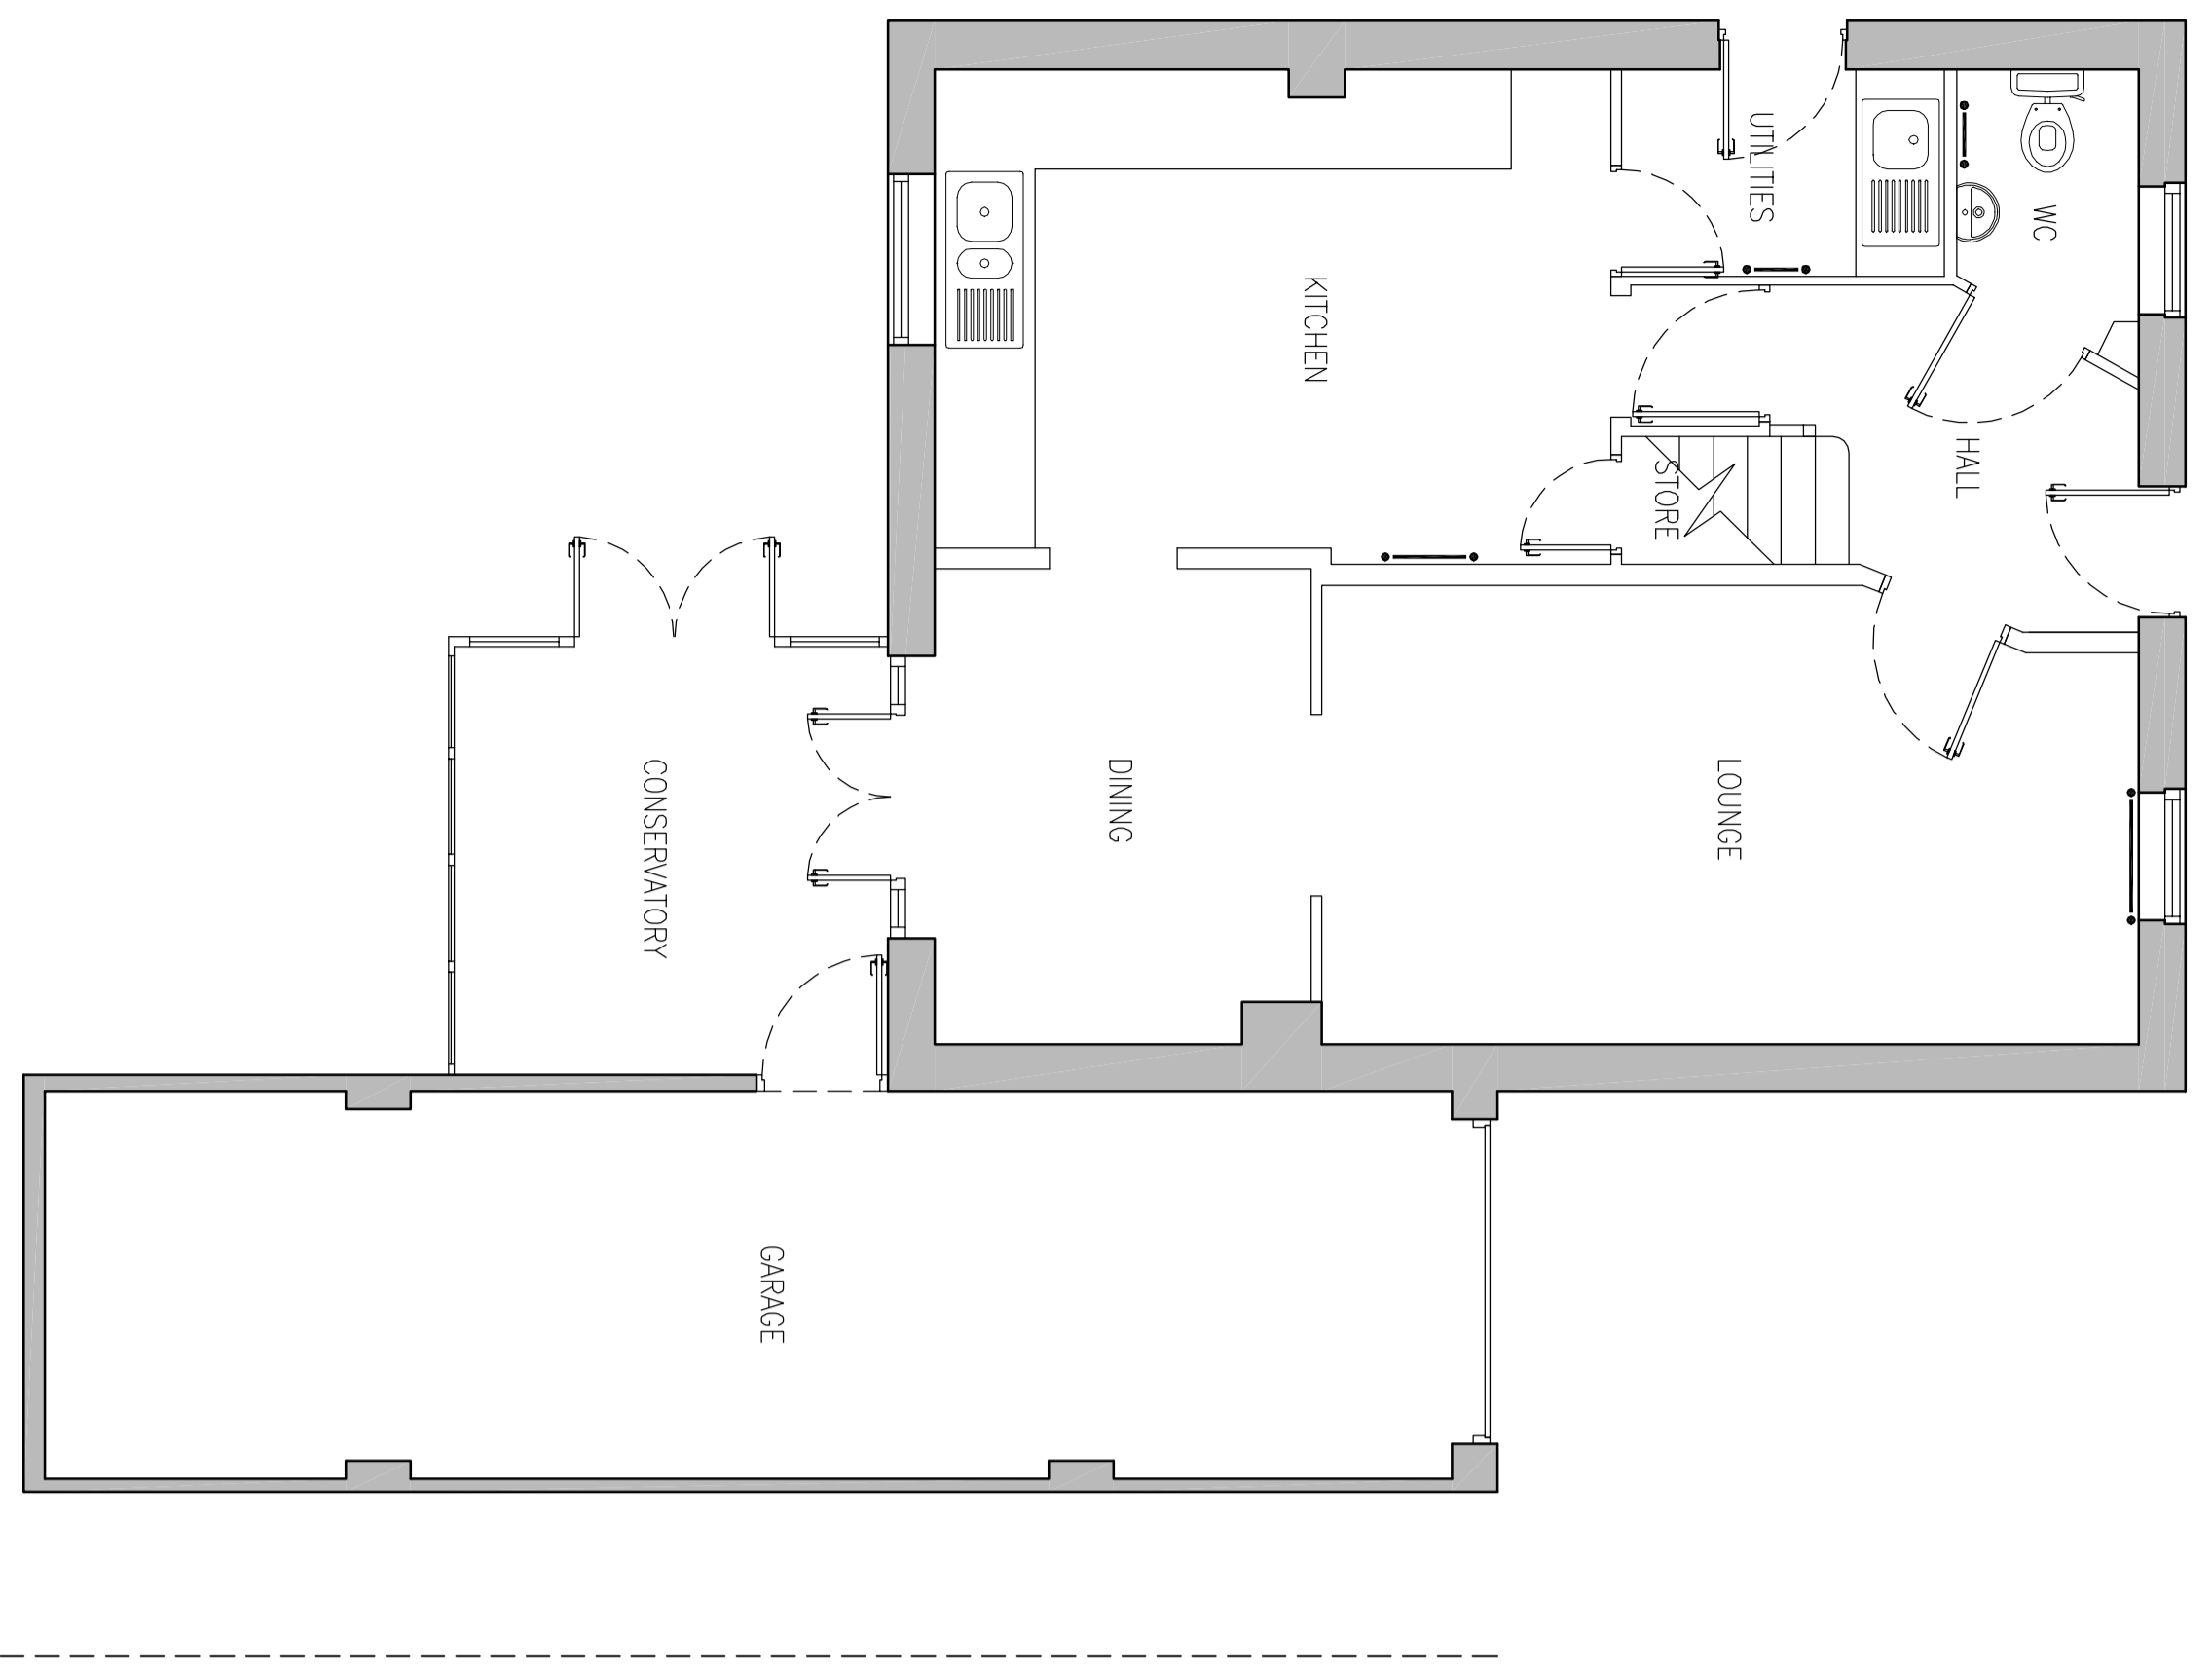

Property of Agl Surveys Limited

FENCE LINE

GROUND FLOOR PLAN

REV.	DATE	AMENDMENTS	DRAWN
<p>AGL Surveys Ltd. 4 Victoria Garage Drive, Mabley, Maccs, OX46 0JH Tel: 0113 2539610 Fax: 07966 04968 Email: info@agl-surveys.co.uk Website: www.agl-surveys.co.uk</p>			
<p>CLIENT</p>			

PROJECT
 MEASURED SURVEY

TITLE
 EXISTING GROUND, FIRST & SECOND FLOOR
 MEASURED SURVEY

DRAWN	DATE	CHECKED	AUTHORISED	DATE
ALL	15.03.10	AGL	AGL	15.03.10
SCALE	PROJECT NO	DRAWING NO	REVISION	
1:50		MS1001		