
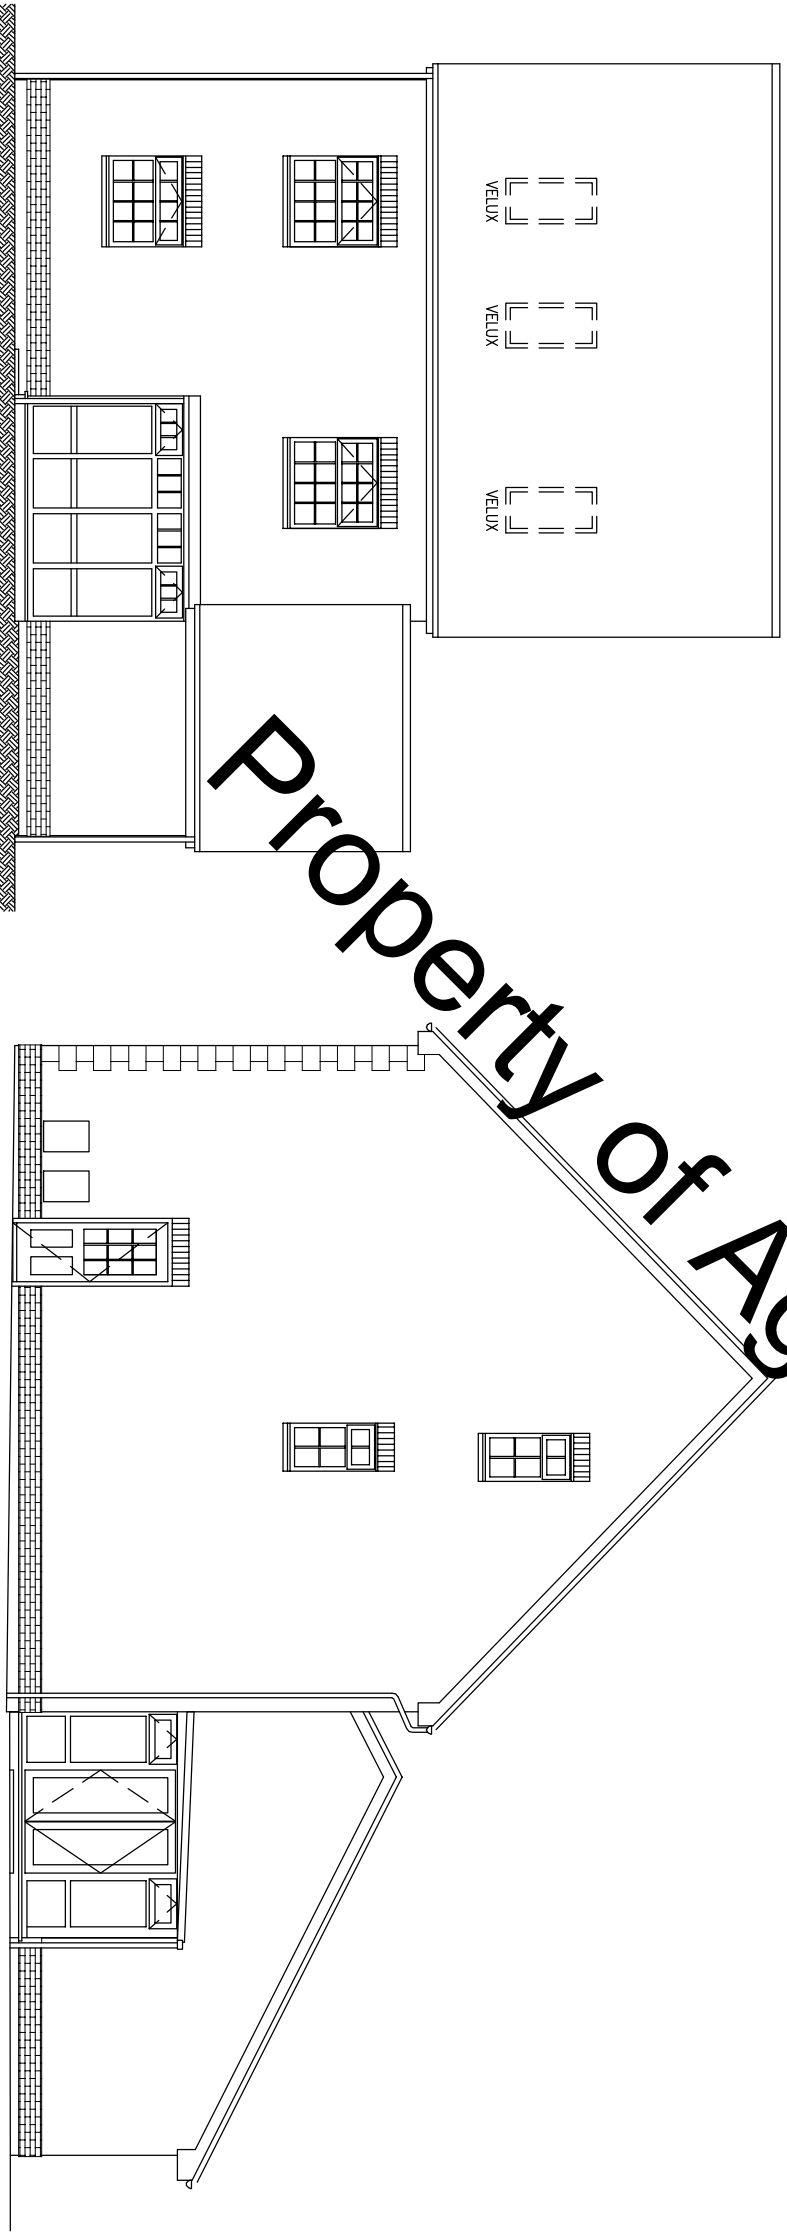


THIS DRAWING IS THE PROPERTY OF AGL SURVEYS LTD.
 COPYRIGHT IS RESERVED BY THEM AND THE DRAWING IS ISSUED ON
 THE CONDITION THAT IT IS NOT COPIED EITHER IN WHOLE OR IN PART
 WITHOUT THE CONSENT OF AGL SURVEYS LTD.

NOTES:

- NO DIMENSIONS TO BE SCALED FROM THIS DRAWING
- ALL DIMENSIONS TO BE CHECKED ON SITE BEFORE COMMENCING WORK

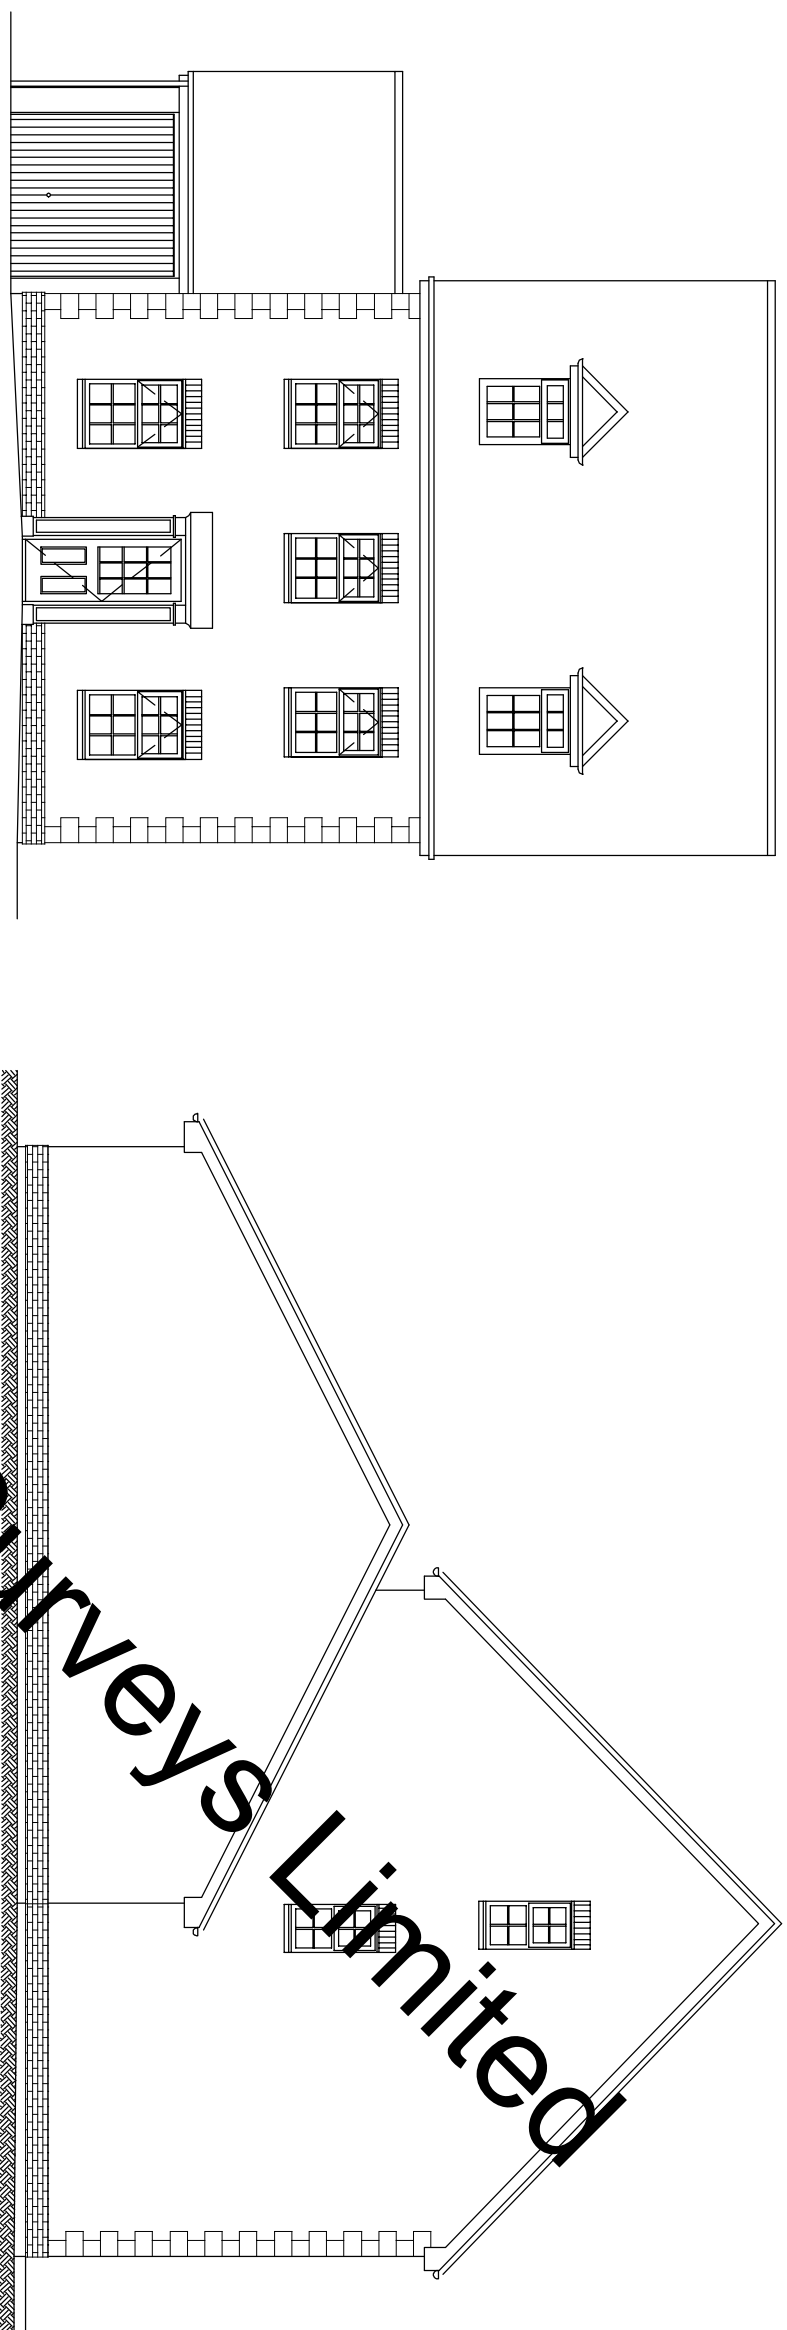

Property of Agl Surveys Limited

REV.	DATE	AMENDMENTS	DRAWN

AGL Surveys Ltd.

4 Victoria Grange Drive,
 Morley,
 Leeds,
 LS27 9RW
 Tel: 0113 2539510
 Mob: 07966 054988
 Email: andrew.leach@agl-surveys.co.uk
 Website: www.agl-surveys.co.uk

CLIENT

PROJECT
 MEASURED SURVEY

TITLE
 EXISTING ELEVATIONS SURVEY

DRAWN	DATE	CHECKED	AUTHORISED	DATE
AL	15.03.10	AGL	AGL	15.03.10
SCALE	PROJECT NO	DRAWING NO	REVISION	
1:50	—	MS1002	—	